



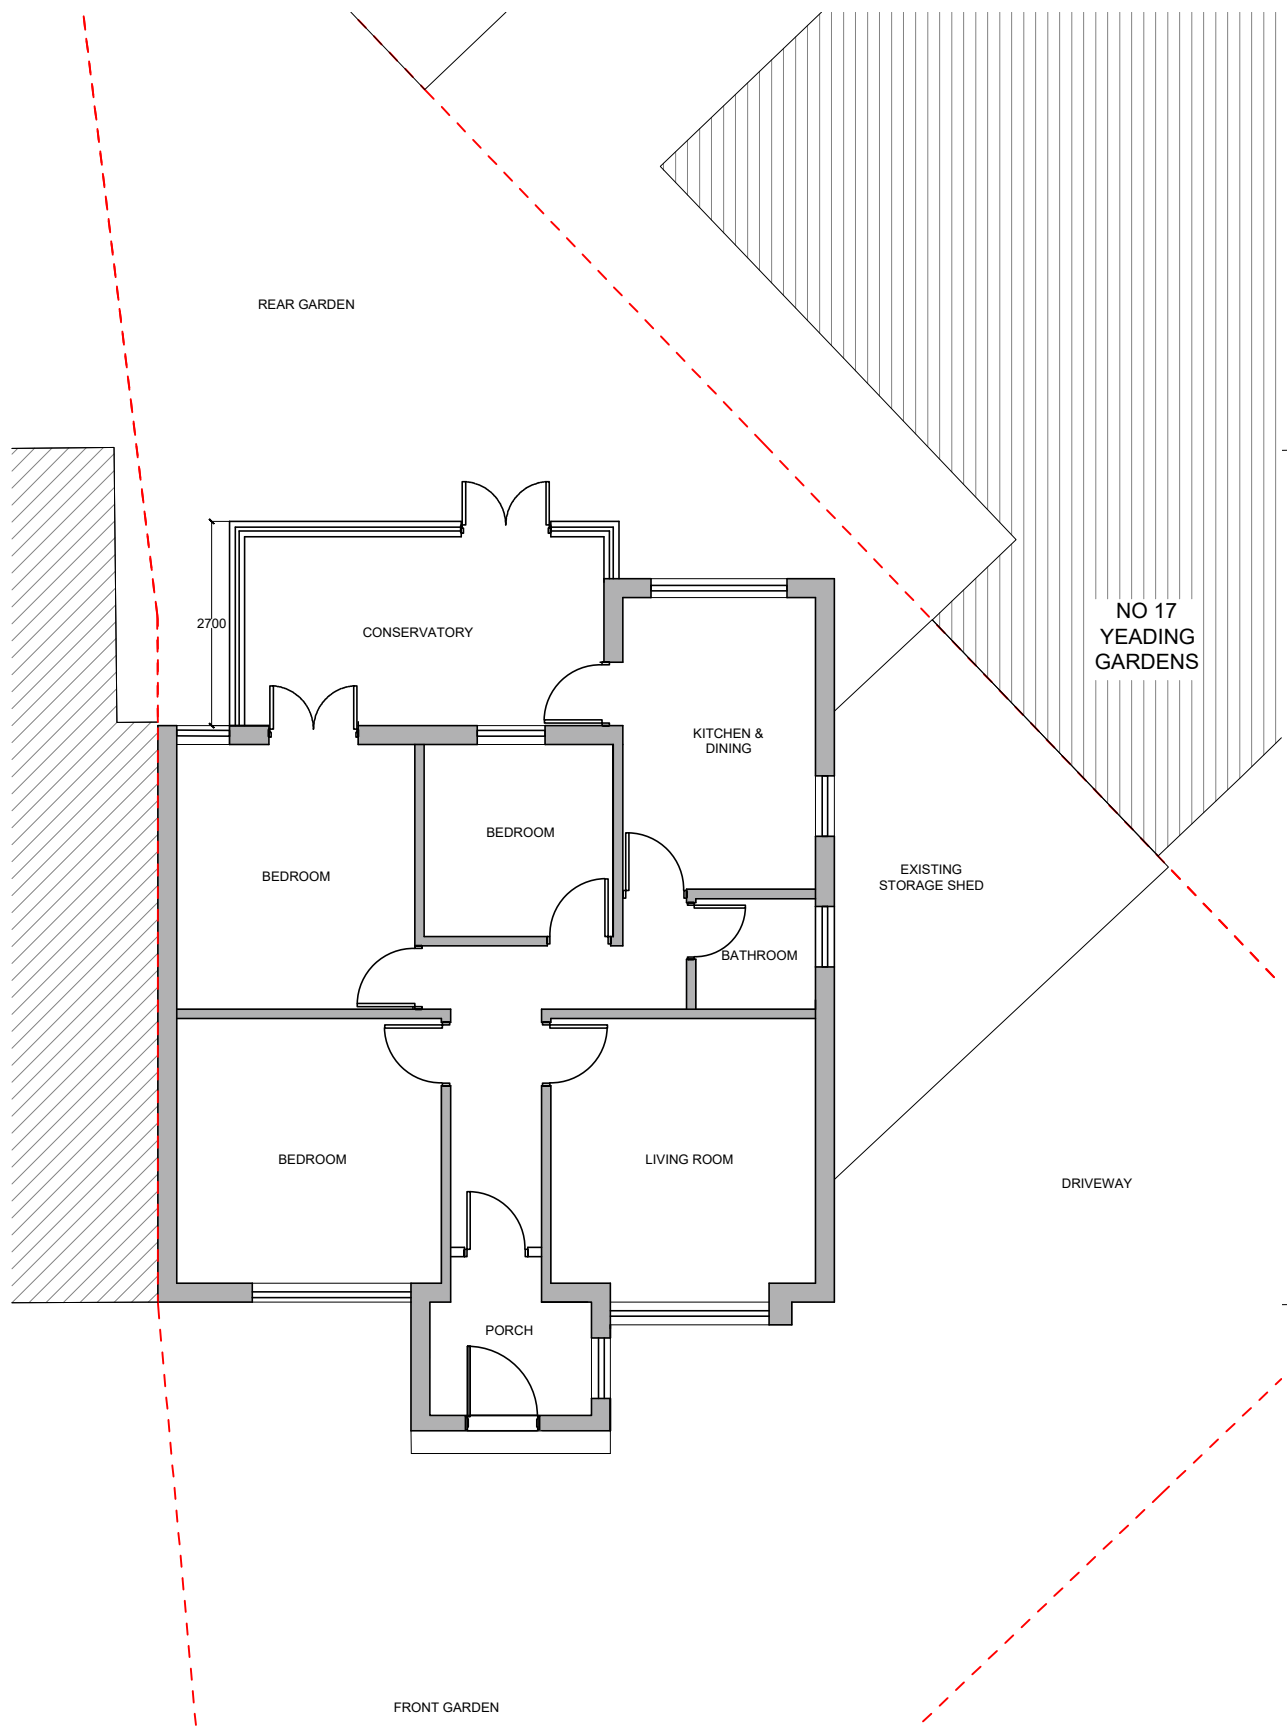

A Existing Ground Floor
Scale: 1:100

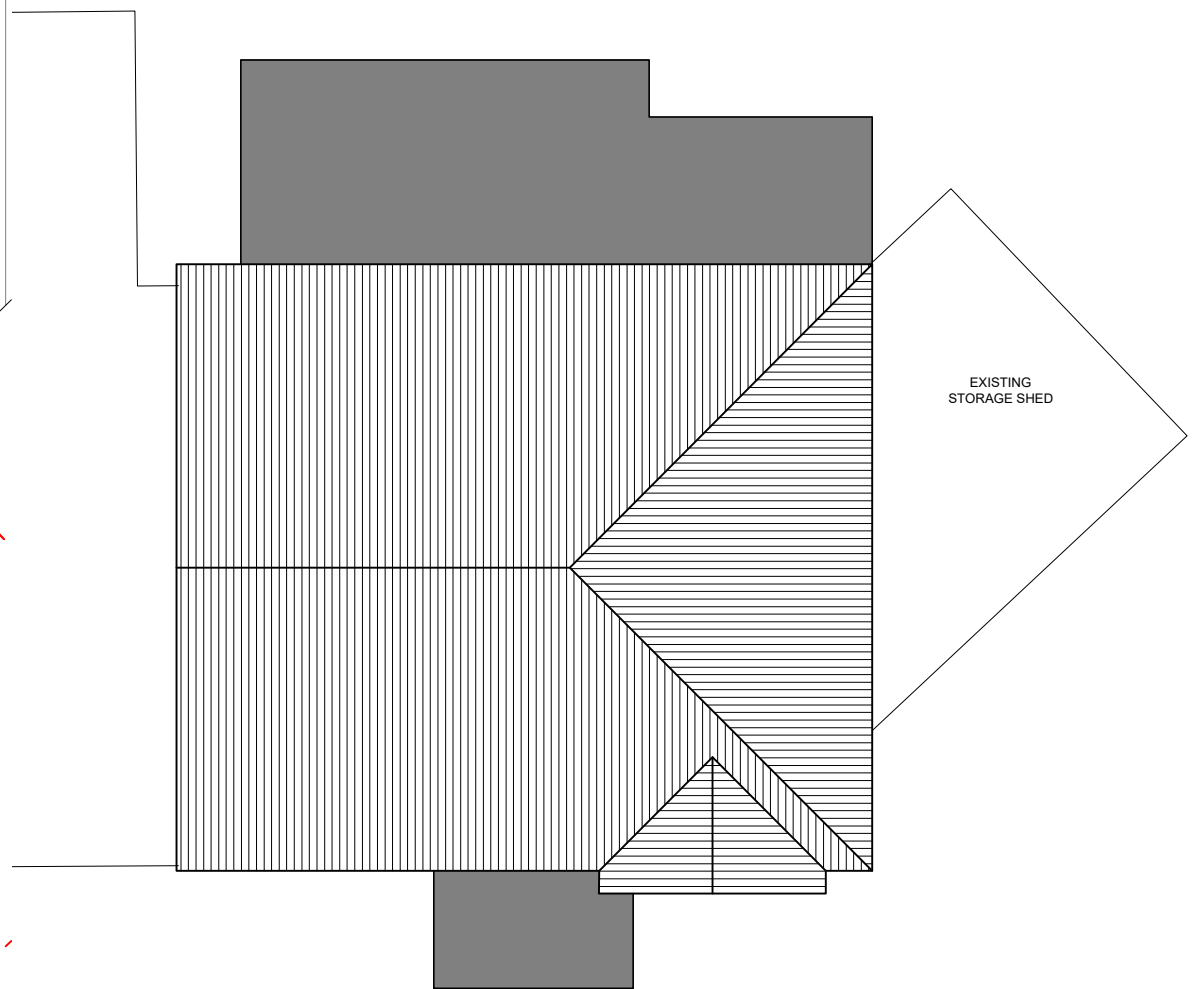

B Existing Roof Plan
Scale: 1:100



GENERAL NOTES

- All dimensions are to be checked on site prior to commencement of works. Do not scale from this drawings
- All external materials and finishes shall match the existing unless noted otherwise.
- All work to comply with British Standards, Code of practice
- The builder shall serve the required Building Notice and comply fully with all Building Control approvals.
- Compliance with the Party Wall etc. Act 1996 and any Thames Water Build Over Agreement is the responsibility of the owner.

NO.	REVISIONS/ ISSUE	DATE



TITLE
EXISTING PLANS


CLIENT NAME:
Mr Varatharajasarma

PROJECT NAME AND ADDRESS:
PROPOSED SIDE EXTENSION
15 YEADING GARDENS, UB4 0DL

PROJECT NO: 0419	SHEET: 01
DATE: 16-05-2026	DESIGNED BY: KK
SCALE: 1:100 @ A3	




A Existing Front Elevation
Scale: 1:100

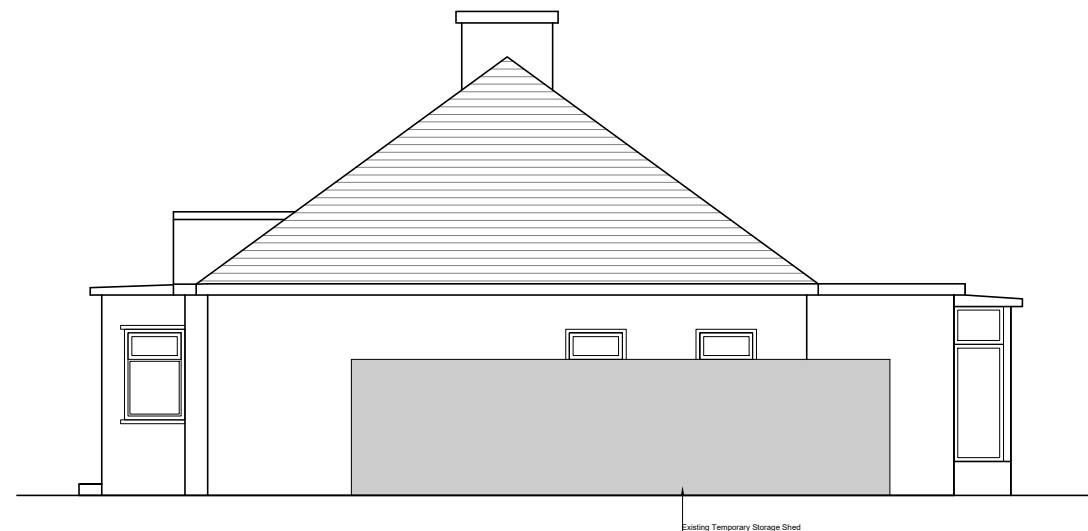

B Existing Side Elevation
Scale: 1:100



C Existing Rear Elevation
Scale: 1:100

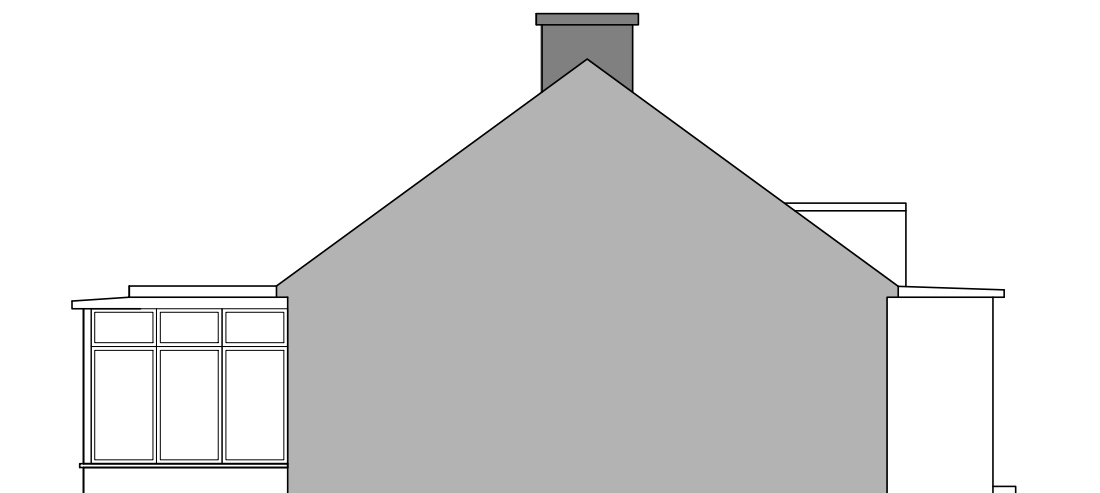

D Existing Side Elevation
Scale: 1:100



GENERAL NOTES

- All dimensions are to be checked on site prior to commencement of works. Do not scale from this drawings
- All external materials and finishes shall match the existing unless noted otherwise.
- All work to comply with British Standards, Code of practice
- The builder shall serve the required Building Notice and comply fully with all Building Control approvals.
- Compliance with the Party Wall etc. Act 1996 and any Thames Water Build Over Agreement is the responsibility of the owner.

NO.	REVISIONS/ ISSUE	DATE




TITLE
EXISTING ELEVATIONS


CLIENT NAME:
Mr Varatharajasarma

PROJECT NAME AND ADDRESS:
PROPOSED SIDE EXTENSION
15 YEADING GARDENS, UB4 0DL

PROJECT NO: 0419	SHEET: 02
DATE: 16-05-2026	DESIGNED BY: KK
SCALE: 1:100 @ A3	

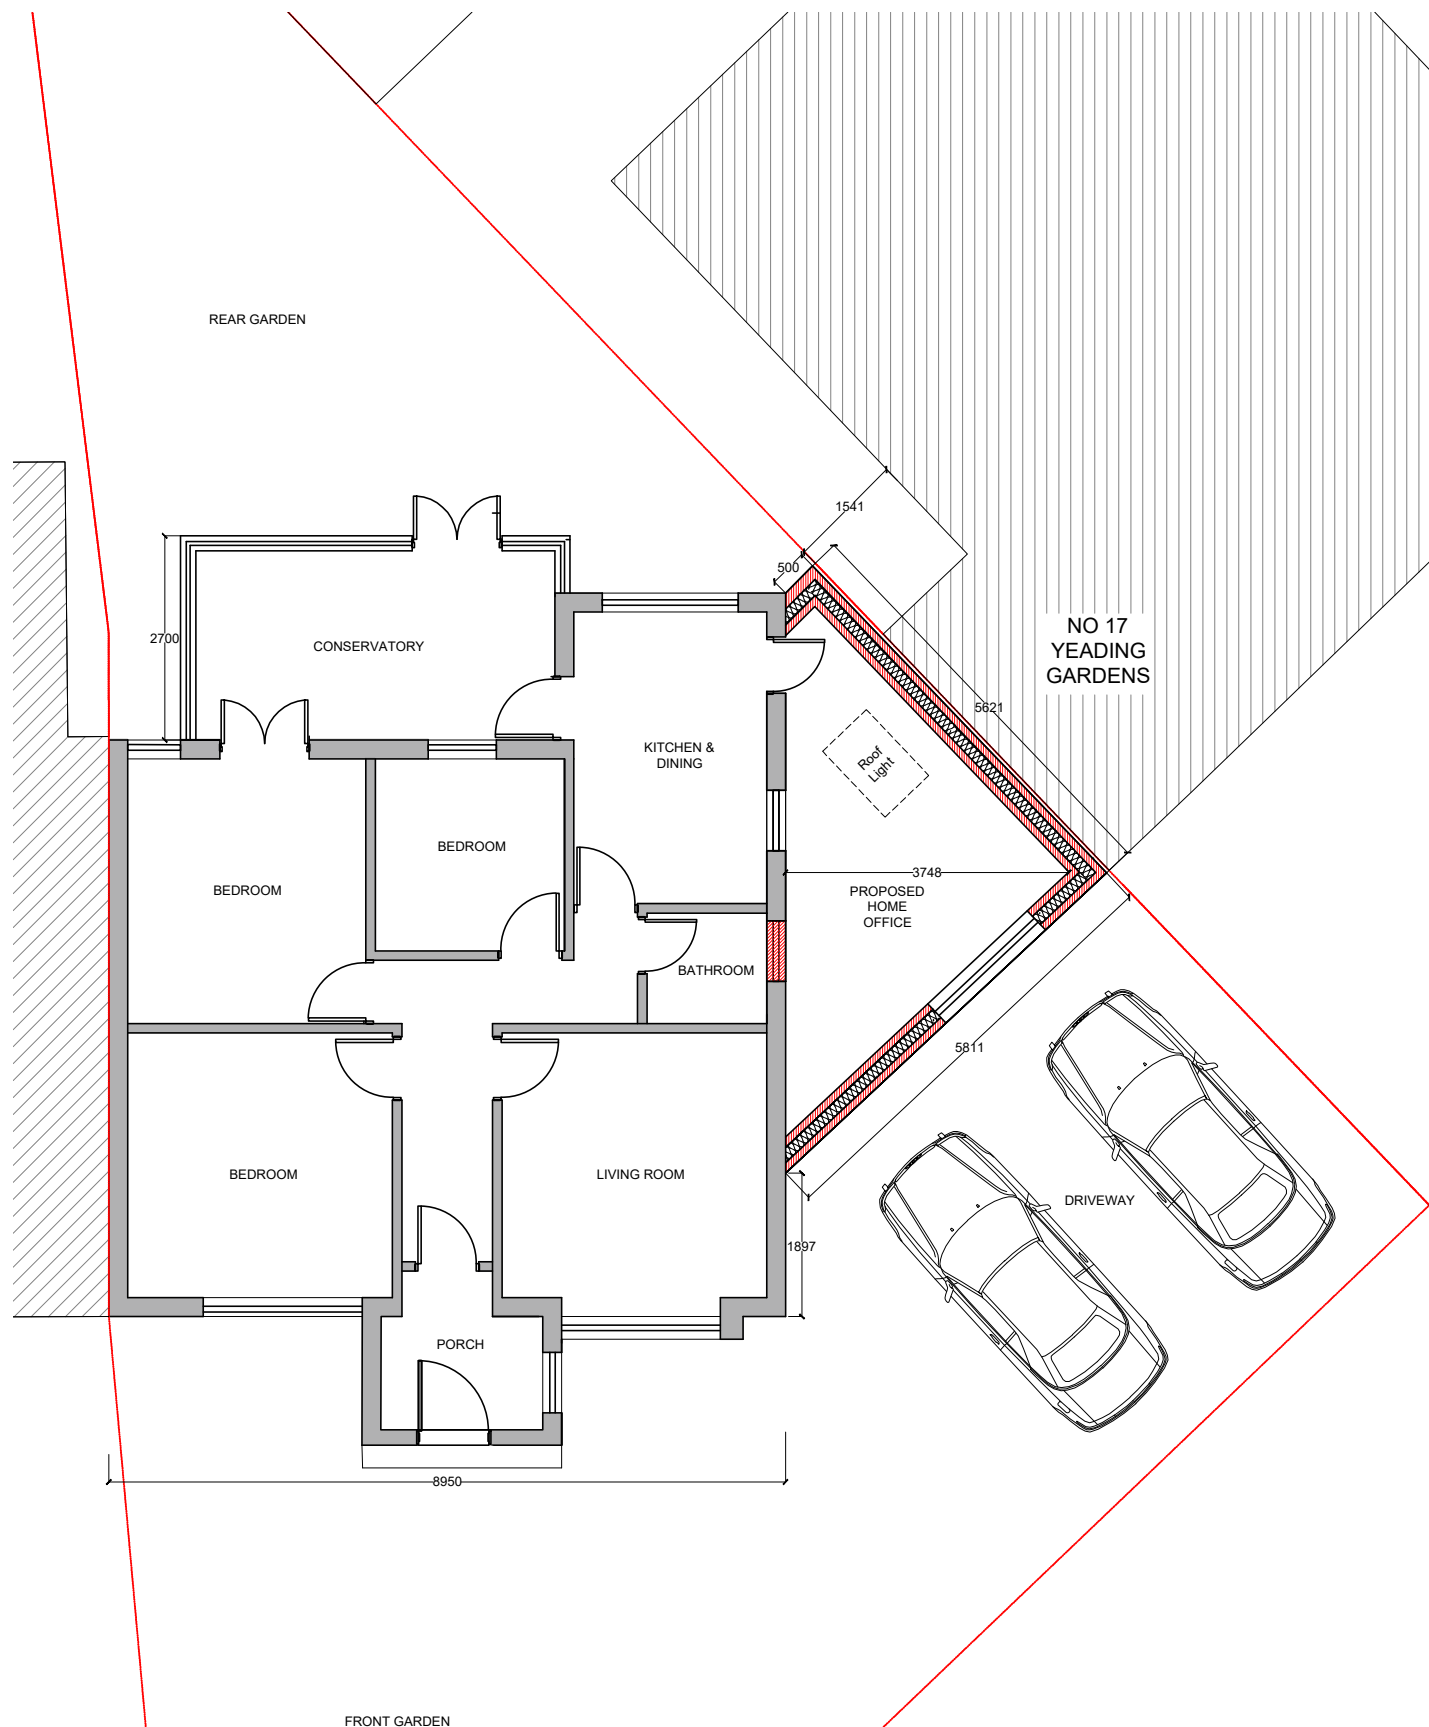

A Proposed Ground Floor
Scale: 1:100

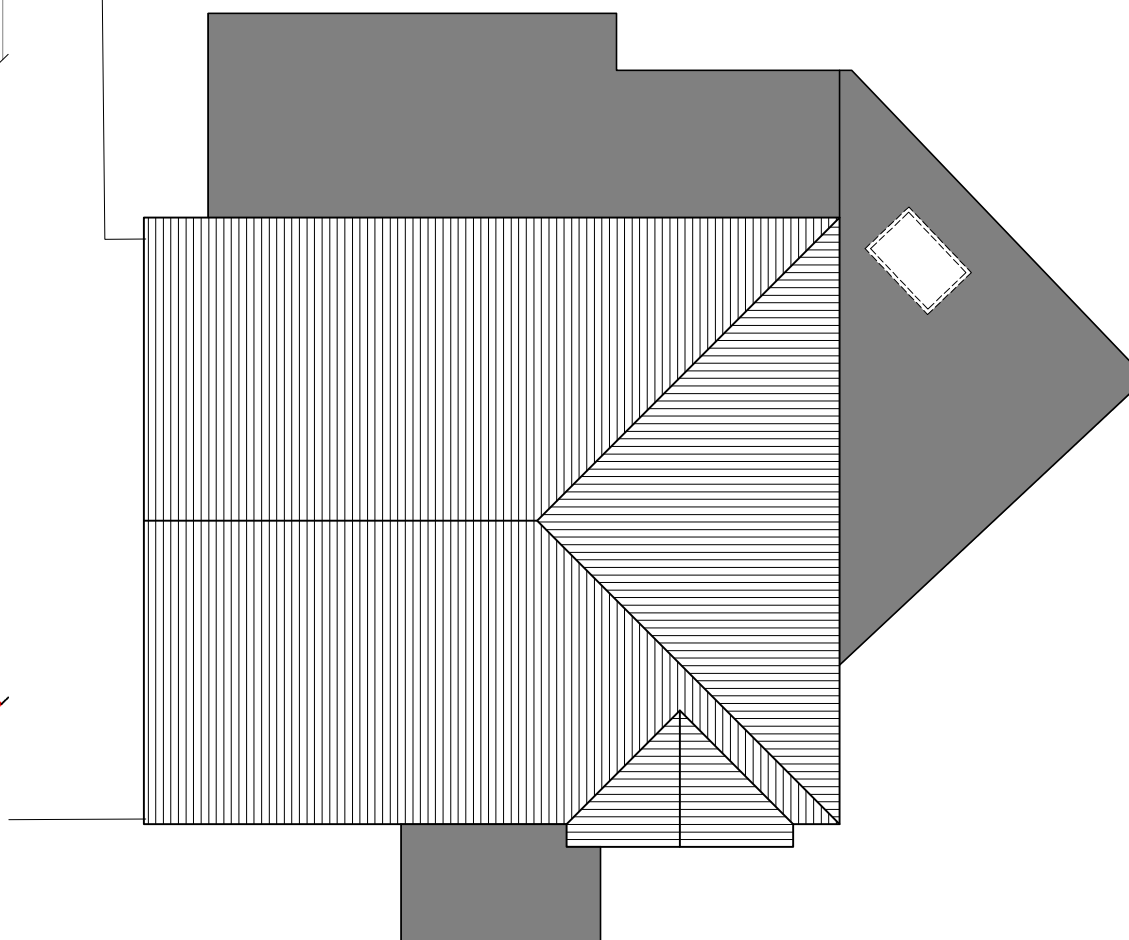

B Proposed Roof Plan
Scale: 1:100

Scale 1:100



GENERAL NOTES

- All dimensions are to be checked on site prior to commencement of works. Do not scale from this drawings
- All external materials and finishes shall match the existing unless noted otherwise.
- All work to comply with British Standards, Code of practice
- The builder shall serve the required Building Notice and comply fully with all Building Control approvals.
- Compliance with the Party Wall etc. Act 1996 and any Thames Water Build Over Agreement is the responsibility of the owner.

NO.	REVISIONS/ ISSUE	DATE




TITLE
PROPOSED PLANS
CLIENT NAME:
Mr Varatharajasarma
PROJECT NAME AND ADDRESS:
PROPOSED SIDE EXTENSION
15 YEADING GARDENS, UB4 0DL

PROJECT NO:	SHEET: 03
0419	
DATE:	DESIGNED BY:
16-05-2026	KK
SCALE:	
1:100 @ A3	




A Proposed Front Elevation
Scale: 1:100

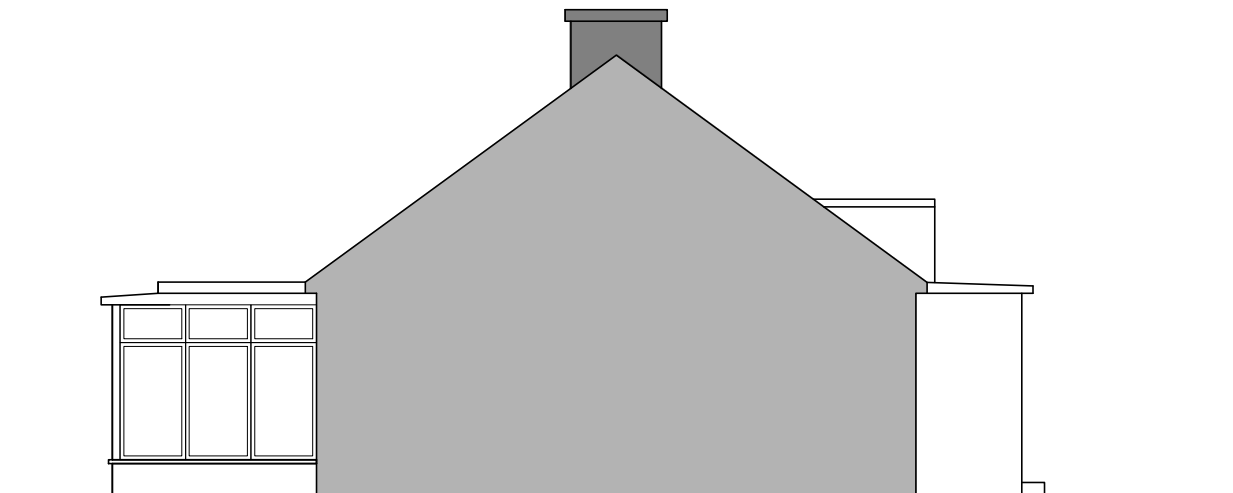

B Proposed Side Elevation
Scale: 1:100



C Proposed Rear Elevation
Scale: 1:100

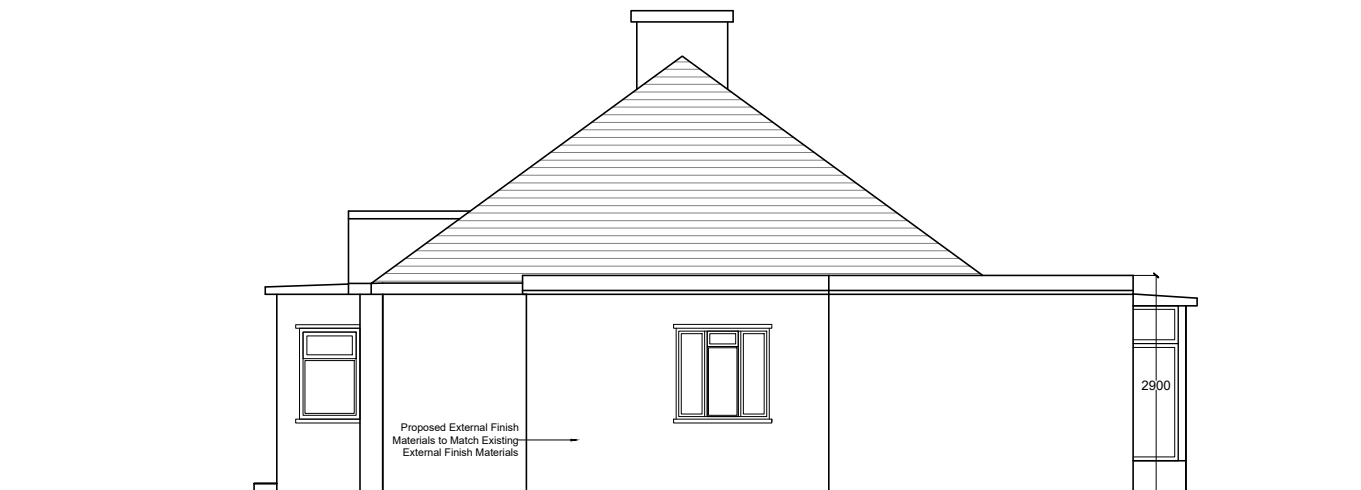

D Proposed Side Elevation
Scale: 1:100

Scale 1:100




GENERAL NOTES

- All dimensions are to be checked on site prior to commencement of works. Do not scale from this drawings
- All external materials and finishes shall match the existing unless noted otherwise.
- All work to comply with British Standards, Code of practice
- The builder shall serve the required Building Notice and comply fully with all Building Control approvals.
- Compliance with the Party Wall etc. Act 1996 and any Thames Water Build Over Agreement is the responsibility of the owner.


NO.	REVISIONS/ ISSUE	DATE




TITLE PROPOSED ELEVATIONS	
CLIENT NAME: Mr Varatharajasarma	
PROJECT NAME AND ADDRESS: PROPOSED SIDE EXTENSION 15 YEADING GARDENS, UB4 0DL	
PROJECT NO: 0419	SHEET: 04
DATE: 16-05-2026	DESIGNED BY: KK
SCALE: 1:100 @ A3	

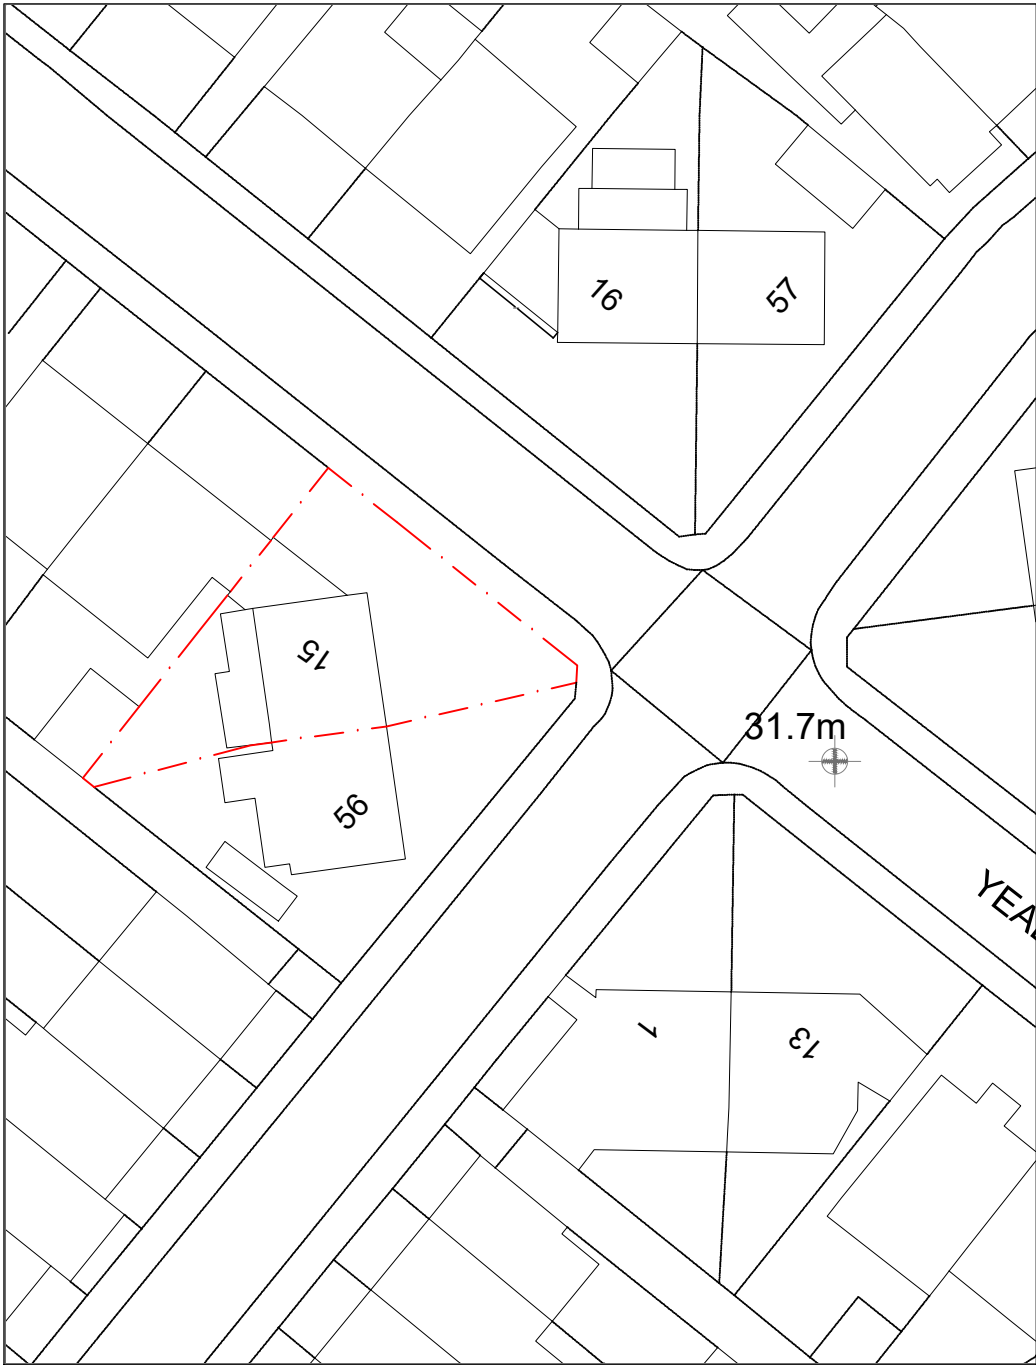

A Existing Block Floor Plan
Scale: 1:500

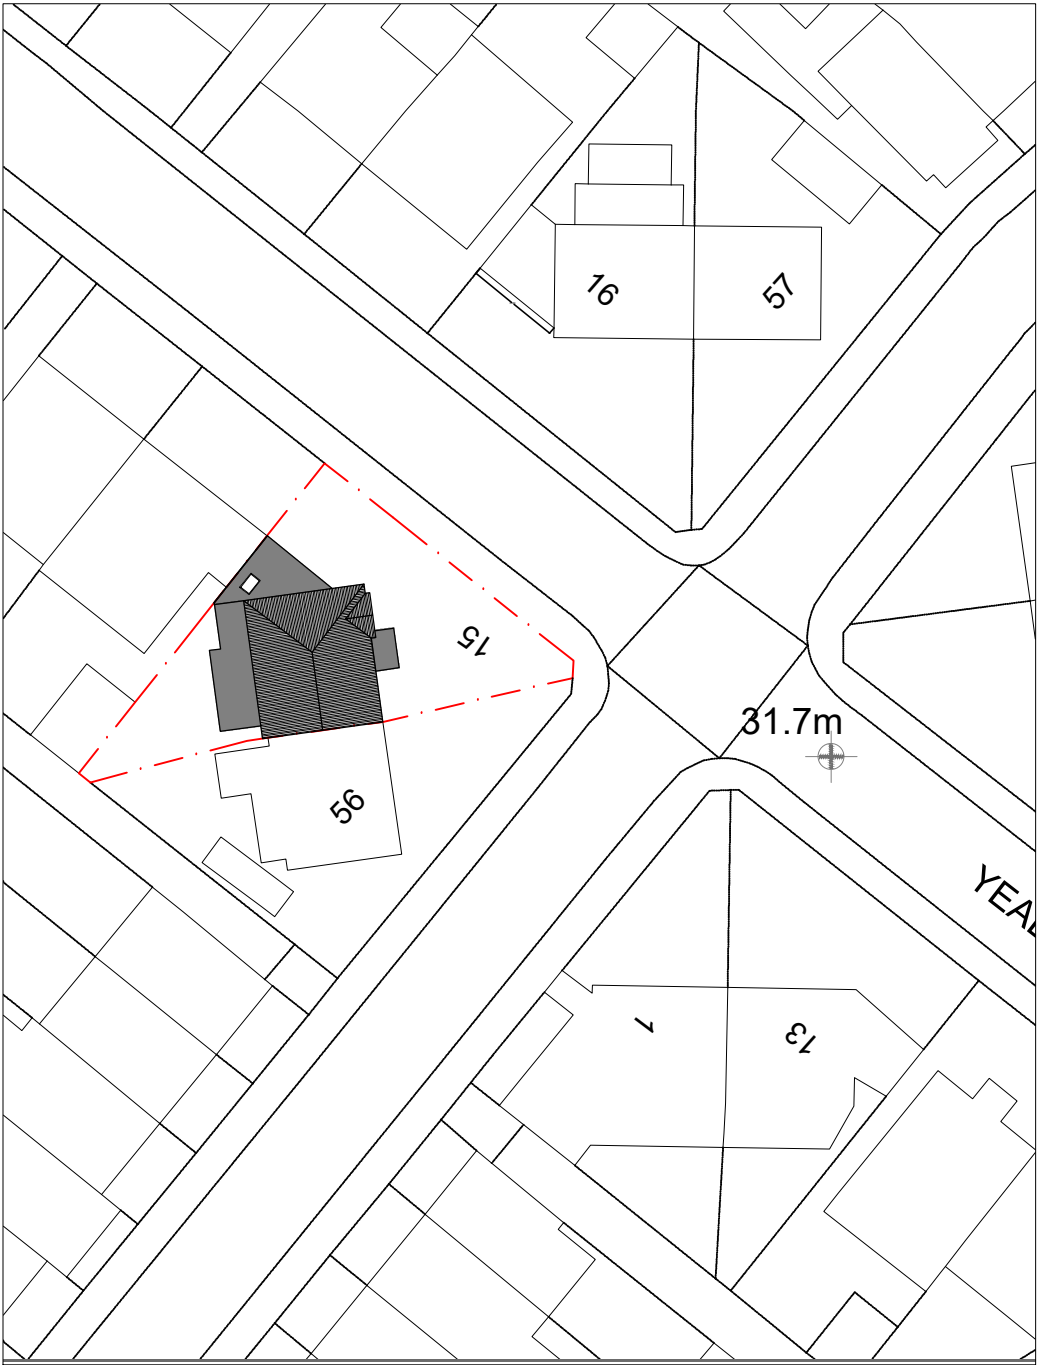

B Proposed Block Floor Plan
Scale: 1:500

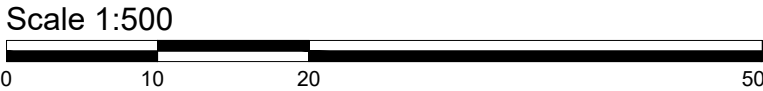

GENERAL NOTES

- All dimensions are to be checked on site prior to commencement of works. Do not scale from this drawings
- All external materials and finishes shall match the existing unless noted otherwise.
- All work to comply with British Standards, Code of practice
- The builder shall serve the required Building Notice and comply fully with all Building Control approvals.
- Compliance with the Party Wall etc. Act 1996 and any Thames Water Build Over Agreement is the responsibility of the owner.

NO.	REVISIONS/ ISSUE	DATE



TITLE BLOCK PLANS	
CLIENT NAME: Mr Varatharajasarma	
PROJECT NAME AND ADDRESS: PROPOSED SIDE EXTENSION 15 YEADING GARDENS, UB4 0DL	
PROJECT NO: 0419	SHEET: 05
DATE: 16-05-2026	DESIGNED BY: KK
SCALE: 1:100 @ A3	