



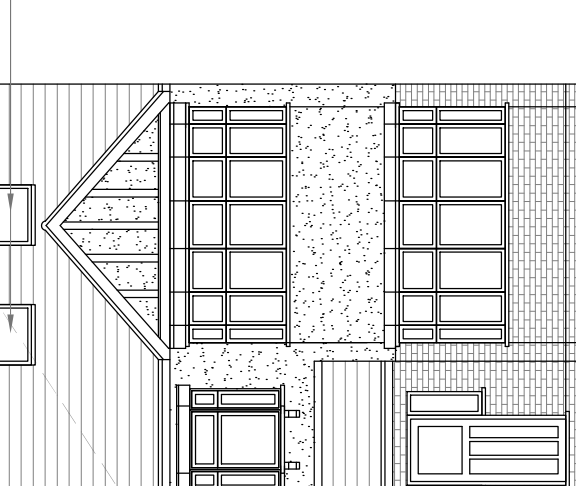

Front Elevation

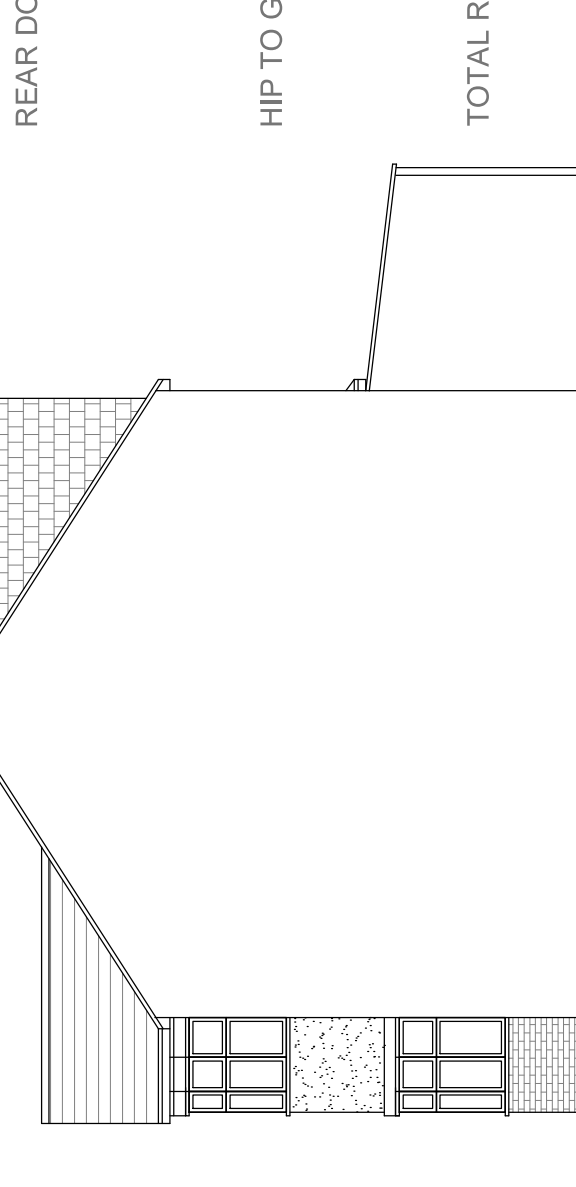


REAR DORMER VOLUME =

V1 =

HIP TO GABLE ROOF VOLUME =

V2 =

TOTAL ROOF VOLUME =

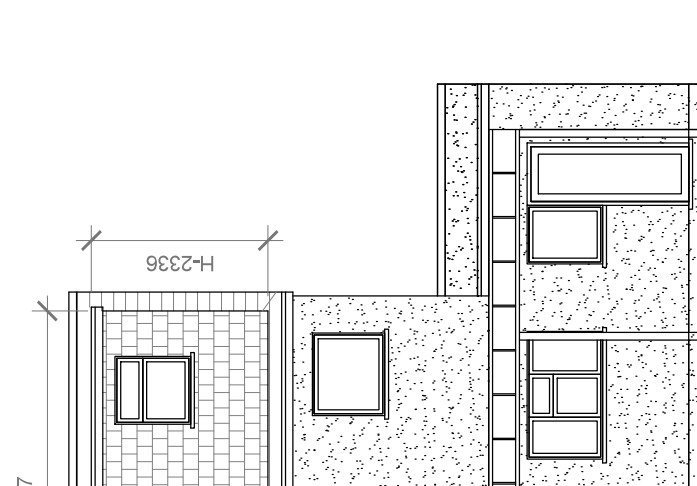


Elevation

Proposed Side Elevation

Scale 1:100

Proposed Flank Wall Window to be Obscure
Glazed and Non Opening below 1.7m from
FFL

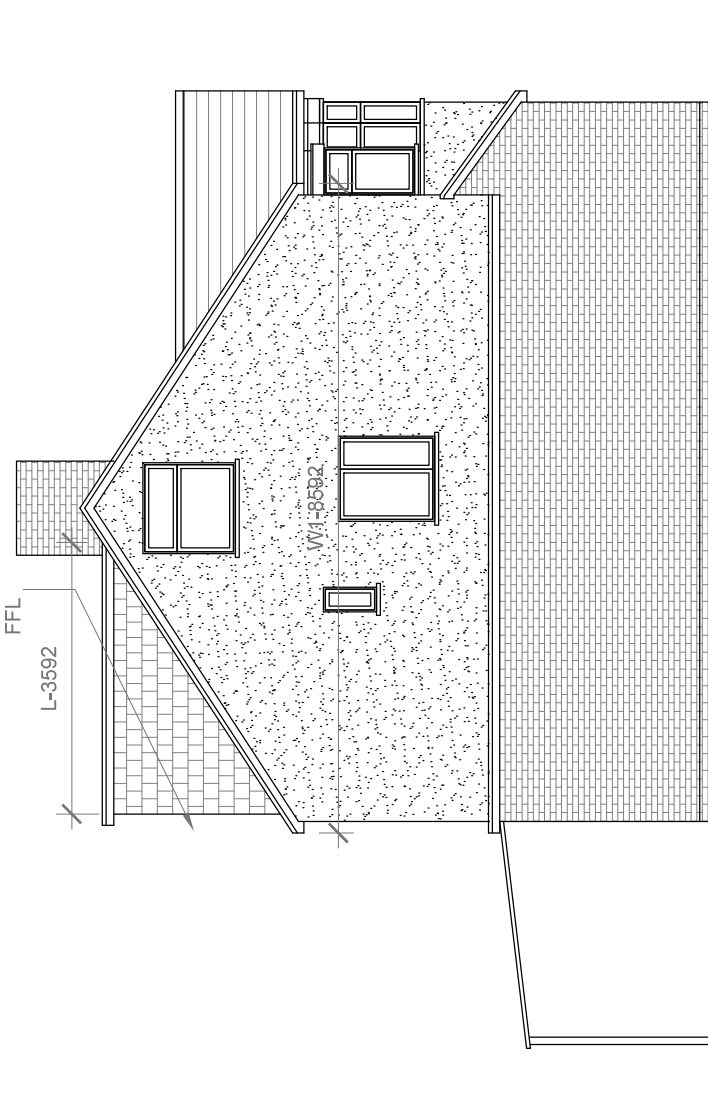

Proposed Side Elevation

Scale 1:100