




SCALE - 1 : 100.

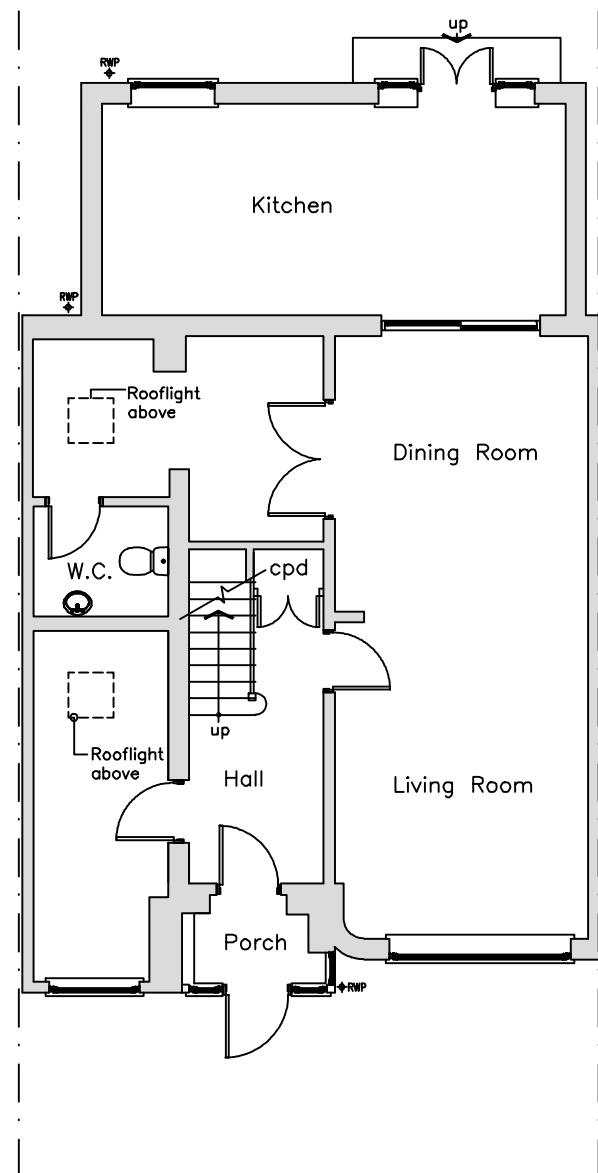

EXISTING GROUND FLOOR PLAN

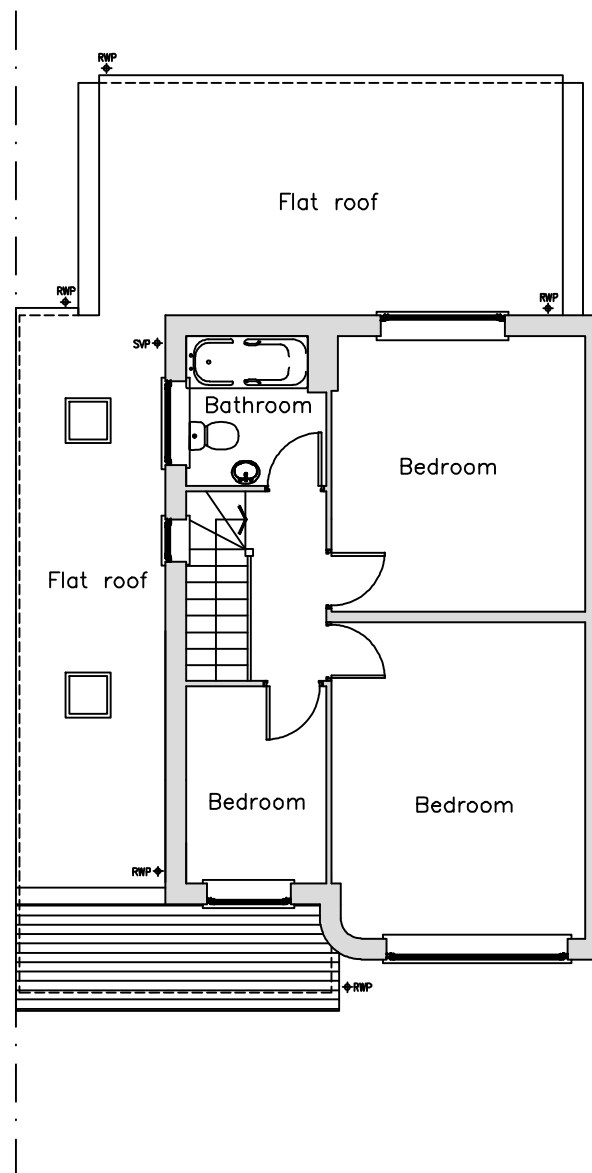

EXISTING FIRST FLOOR PLAN

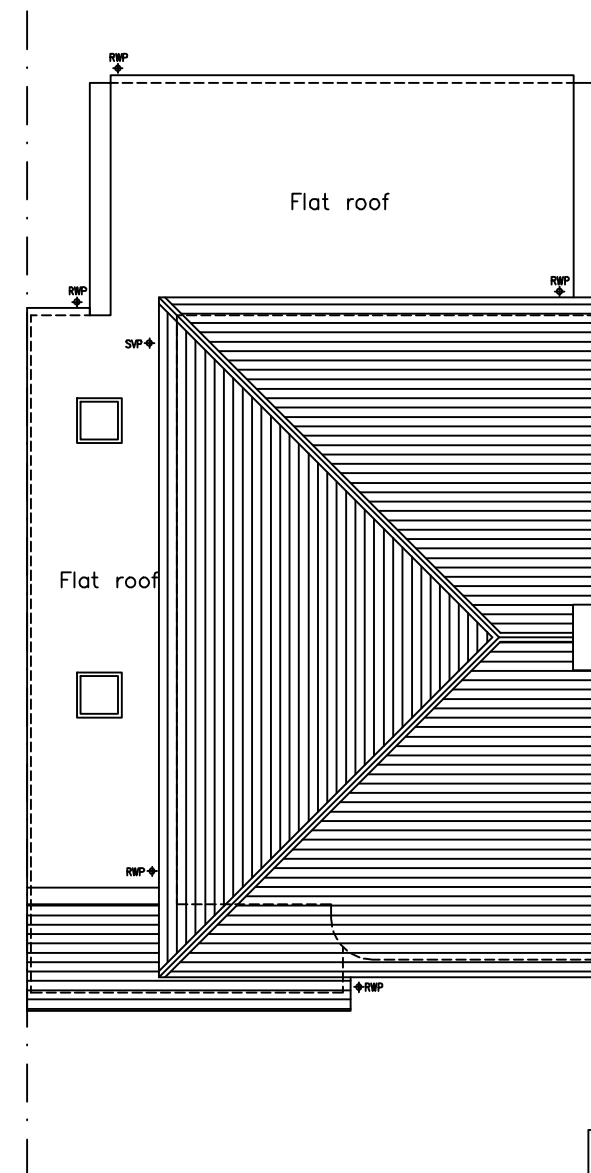

EXISTING ROOF PLAN

M C S DESIGN Architectural Services Millennium Creative Services Design 53 Westmead, Windsor, SL4 3NN	
mob: 07989319224 tel: 01753 869117 fax: 01753 869117 www.mcsdesignservices.co.uk email: info@mcsdesignservices.co.uk	
client	MR. SURINDER SIDHU
site	63 LONG DRIVE, RUISLIP, HA4 0HN
project	2 STOREY SIDE EXTENSION AND PART REAR EXTENSIONS
title	EXISTING FLOOR AND ROOF PLANS
status	HOUSEHOLDER PLANNING APPLICATION
drawing number	SIDHU/PLAN/003
scale	1:100 @ A3
drawn	Kaleem Janjua B.Arch.
date	15th December 2022
revision	