




SCALE - 1 : 100.

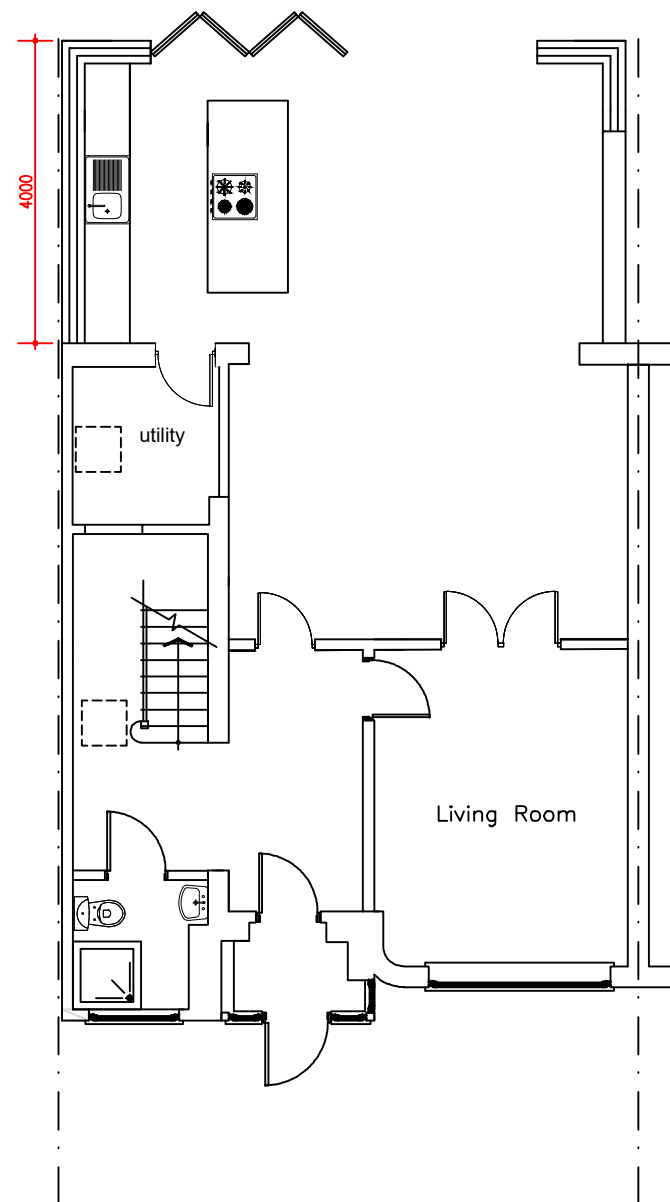

PROPOSED GROUND FLOOR PLAN

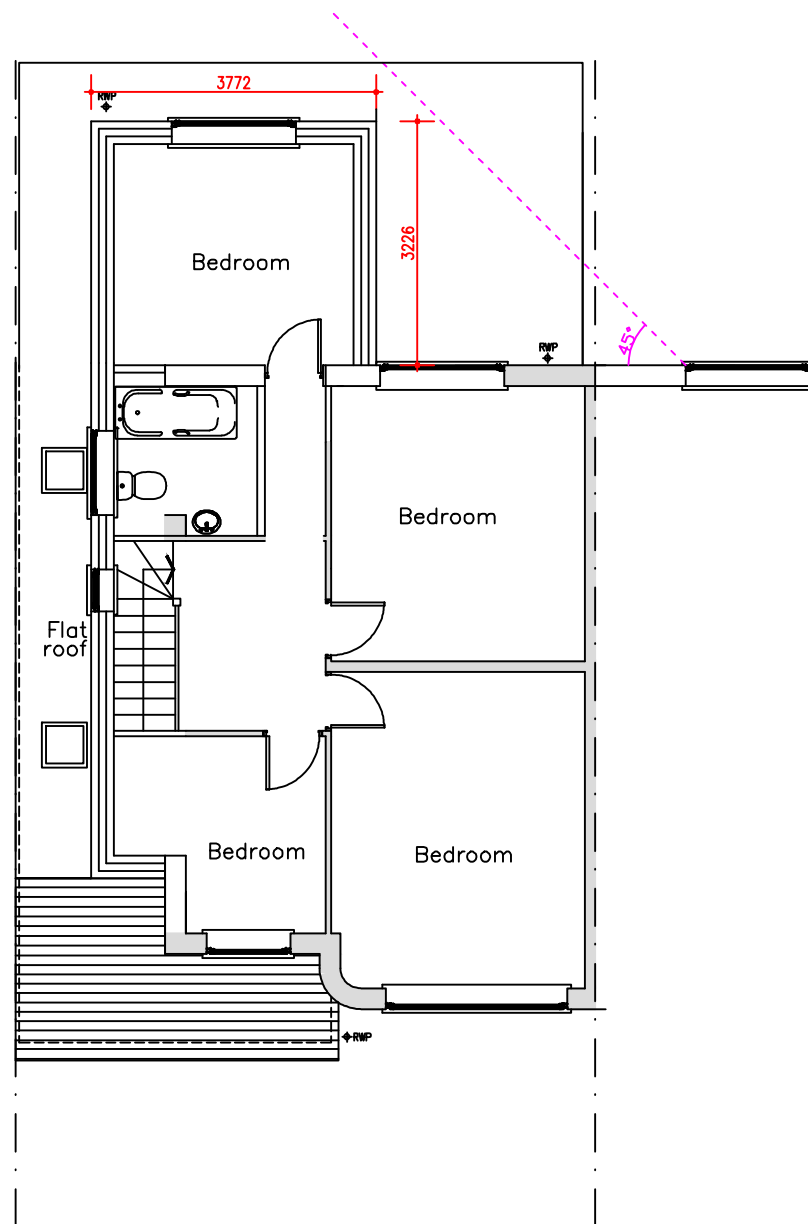

PROPOSED FIRST FLOOR PLAN

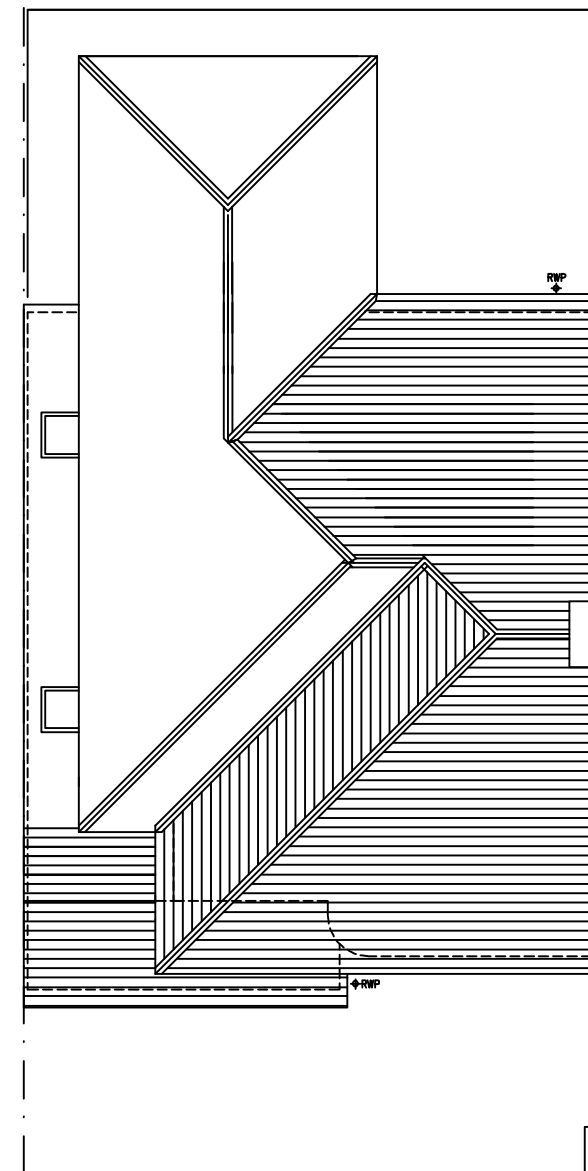

PROPOSED ROOF PLAN

|   |                                                  |
|---|--------------------------------------------------|
| <b>M C S DESIGN Architectural Services</b><br><small>Millennium Creative Services Design<br/>53 Westmead, Windsor, SL4 3NN</small>                  |                                                  |
| <small>mob: 07989319224<br/>tel: 01753 869117<br/>fax: 01753 869117<br/>www.mcsdesignservices.co.uk<br/>email: info@mcsdesignservices.co.uk</small> |                                                  |
| <b>client</b>   | MR. SURINDER SIDHU                               |
| <b>site</b>   | 63 LONG DRIVE, RUISLIP, HA4 0HN                  |
| <b>project</b>   | 2 STOREY SIDE EXTENSION AND PART REAR EXTENSIONS |
| <b>title</b>   | PROPOSED FLOOR AND ROOF PLANS                    |
| <b>status</b>   | HOUSEHOLDER PLANNING APPLICATION                 |
| <b>drawing number</b>   | SIDHU/PLAN/004                                   |
| <b>scale</b>   | 1:100 @ A3                                       |
| <b>drawn</b>   | Kaleem Janjua B.Arch.                            |
| <b>date</b>   | 15th December 2022                               |
| <b>revision</b>   |                                                  |