



VOLUME (2nd PART OF ROOF - P3)
VOLUME = $\frac{1}{3} \times A \times h$
VOLUME = $\frac{1}{3} (\frac{1}{2} \times b \times h) \times H$
VOLUME = $\frac{1}{3} (\frac{1}{2} \times 8.485 \times 4.780 \times 0.5197)$
VOLUME = 3.513 m³

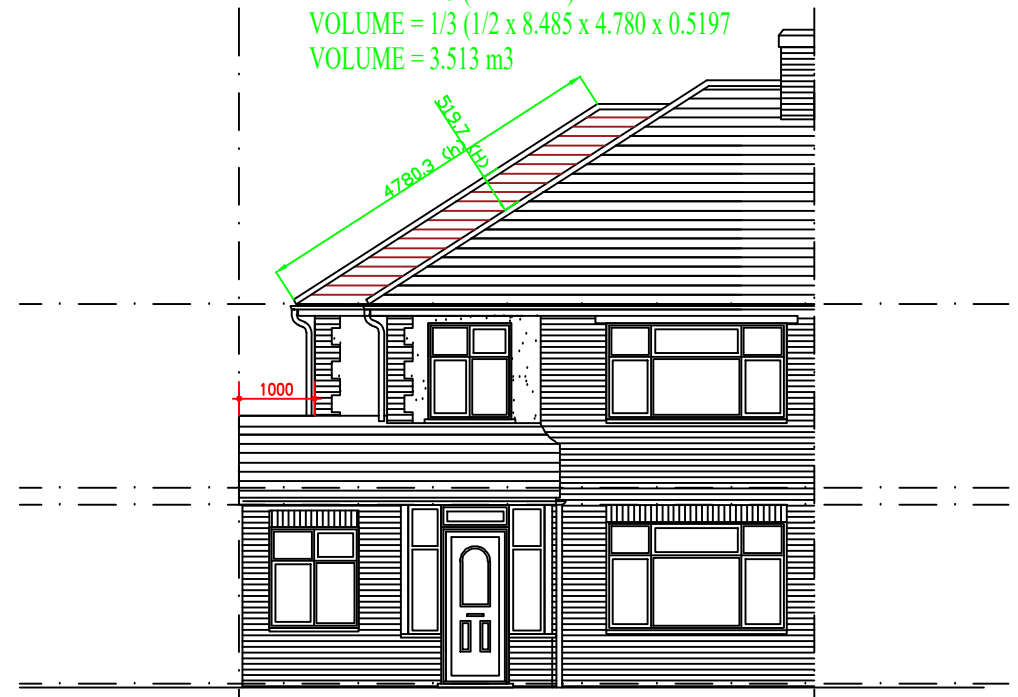

EXISTING FRONT ELEVATION (AS APPROVED
REF: APP/R5510/D/23/3319021)


VOLUME OF P1
VOLUME = $\frac{1}{3} \times A \times h$
VOLUME = $\frac{1}{3} (\frac{1}{2} \times b \times h) \times H$
VOLUME = $\frac{1}{3} (\frac{1}{2} \times 3.772 \times 2) \times 0.9$
VOLUME = 0.8 m³

VOLUME OF P2
VOLUME = $\frac{1}{3} \times \text{base} \times \text{prep} \times \text{depth}$
VOLUME = $\frac{1}{3} (\frac{1}{2} \times 2.579 \times 2.579) \times 3.224$
VOLUME = 3.574 m³

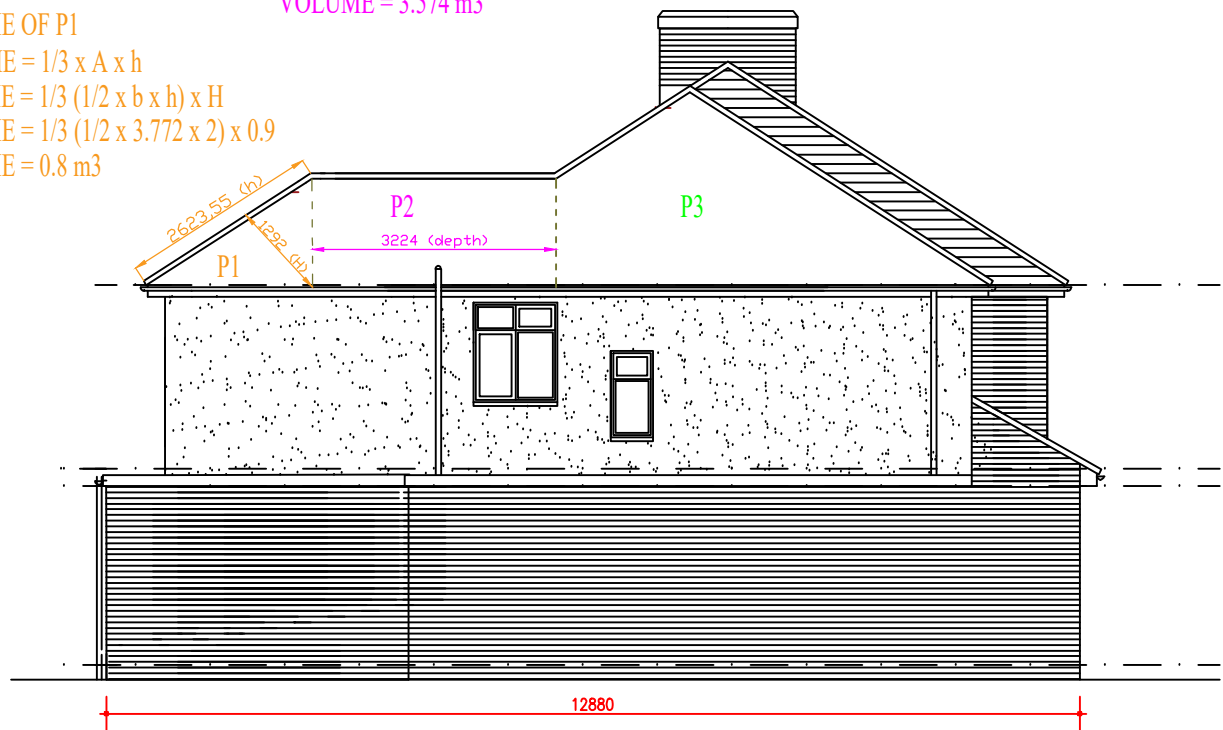


EXISTING SIDE ELEVATION 1

TOTAL LOFT VOLUME = 3.513 + 0.8 + 3.574 + 31.39 = 39.27 m³
LESS THAN 50m³ THEREFORE ACCEPTABLE.

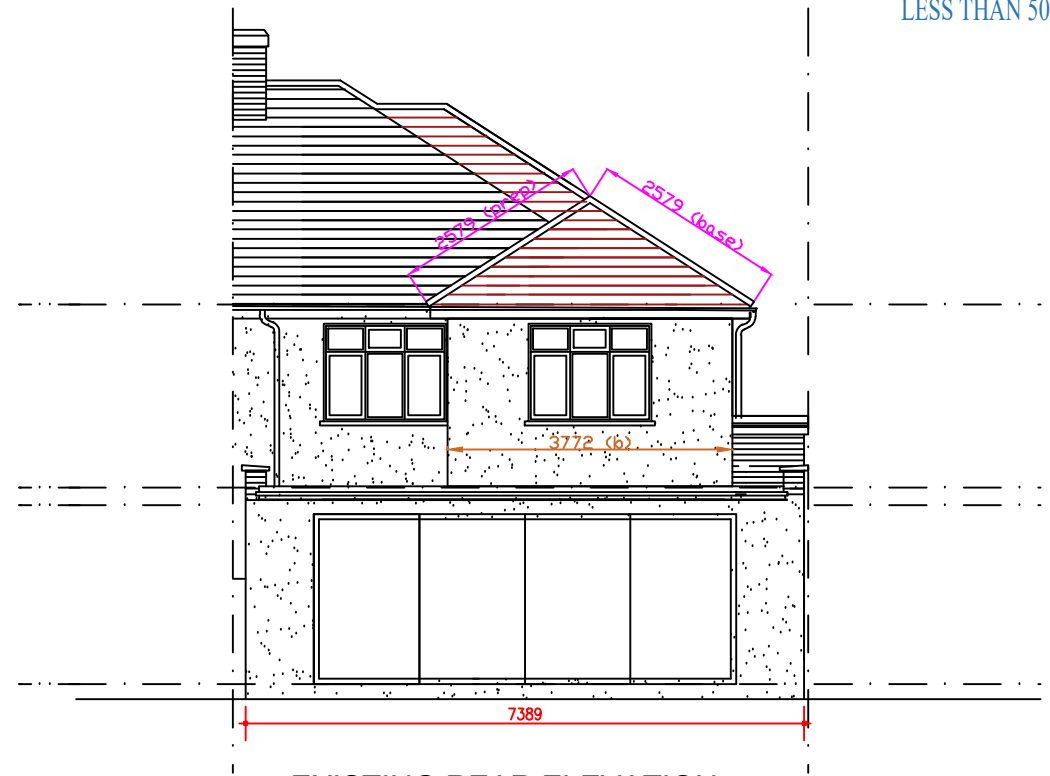

EXISTING REAR ELEVATION

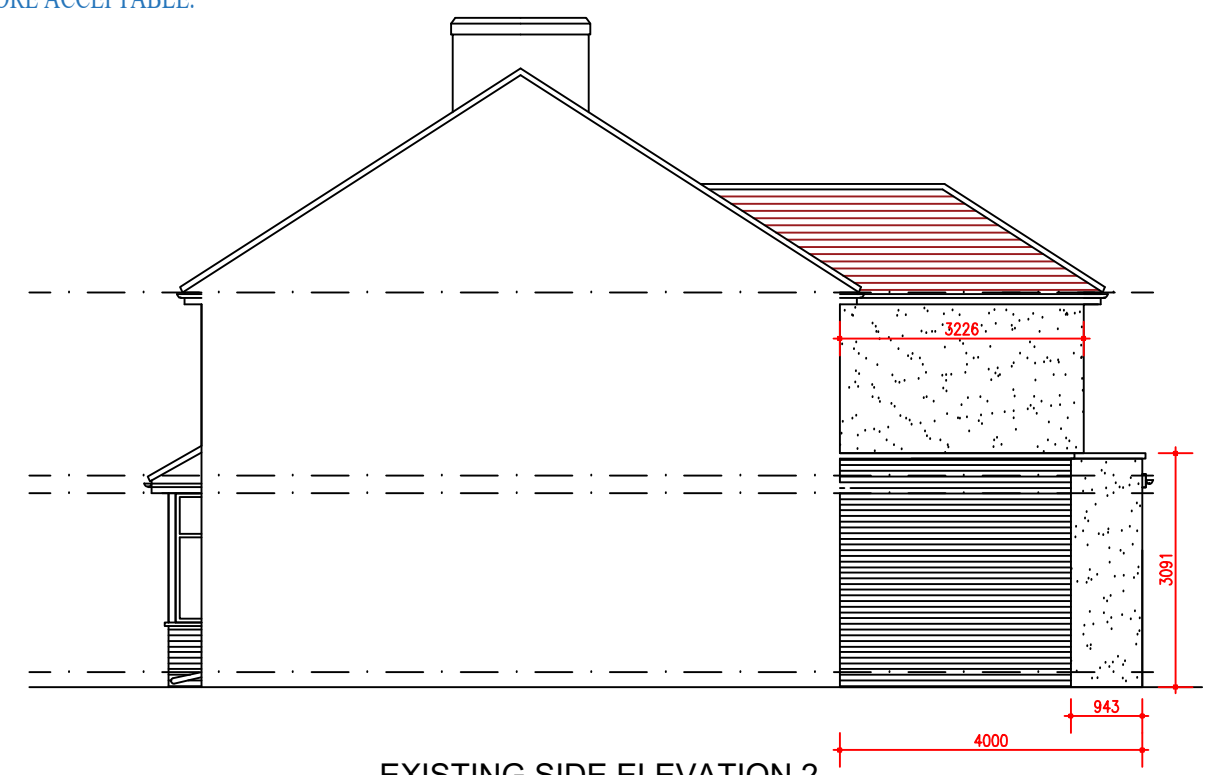

EXISTING SIDE ELEVATION 2

M C S DESIGN Architectural Services Millennium Creative Services Design 53 Westmead, Windsor, SL4 3NN	
mob: 07989319224 tel: 01753 869117 fax: 01753 869117 www.mcsdesignservices.co.uk email: info@mcsdesignservices.co.uk	
client	MR. SURINDER SIDHU
site	63 LONG DRIVE, RUISLIP, HA4 0HN
project	LOFT CONVERSION WITH REAR DORMER (PART RETROSPECTIVE)
title	EXISTING ELEVATIONS WITH EXTENSIONS (AS APPROVED REF: APP/R5510/D/23/3319021)
status	CERTIFICATE OF LAWFUL USE APPLICATION
drawing number	SIDHU/PLAN/002
scale	1:100 @ A3
drawn	Kaleem Janjua B.Arch.
date	21st August 2024
revision	