





SCALE - 1 : 100.

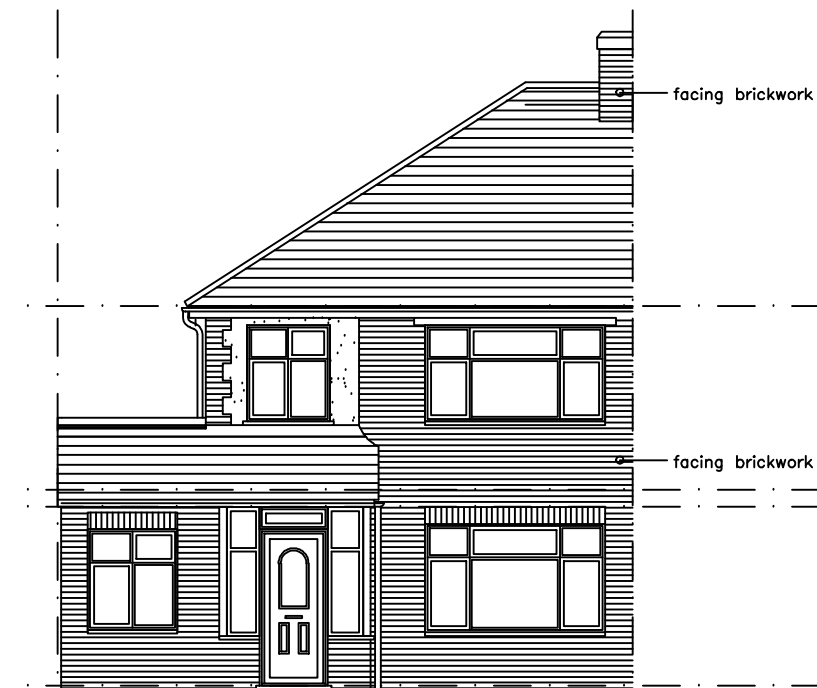

PRE-EXISTING FRONT ELEVATION

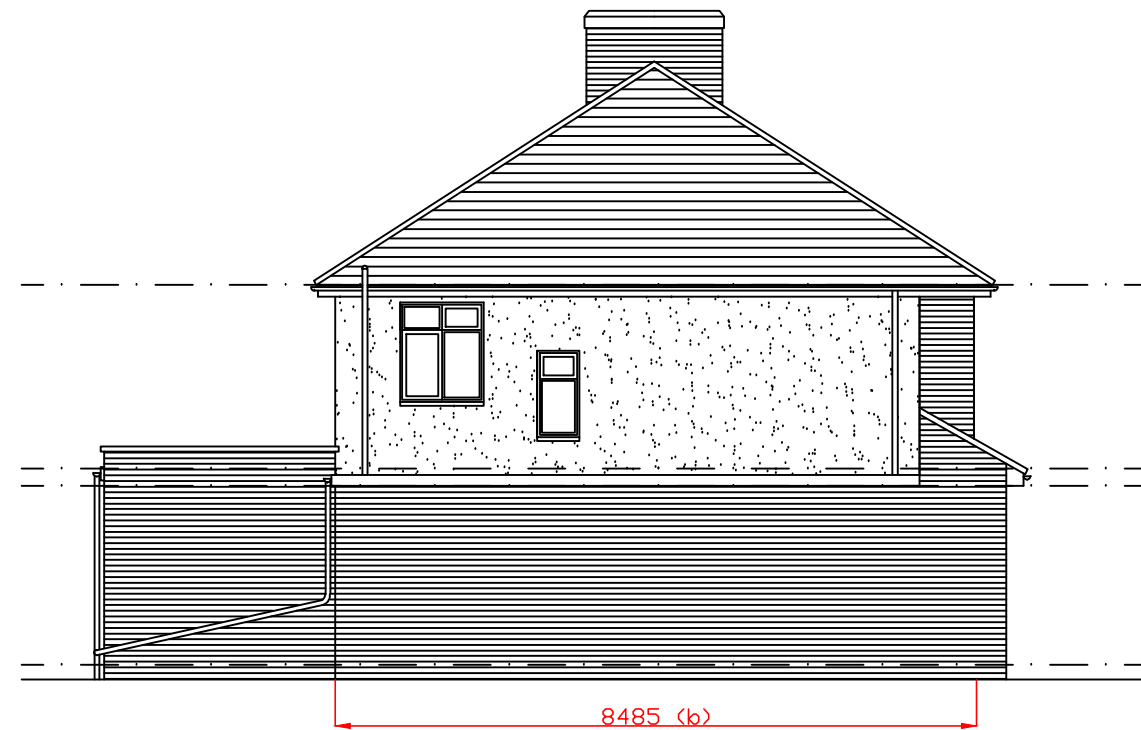

PRE-EXISTING SIDE ELEVATION 1

TOTAL LOFT VOLUME UNDER LAWFUL DEVELOPMENT


HIP TO GABLE VOLUME

VOLUME = $\frac{1}{3} \times A \times h$


VOLUME = $\frac{1}{3} (\frac{1}{2} \times b \times h) \times H$

VOLUME = $\frac{1}{3} (\frac{1}{2} \times 8.485 \times 5.351) \times 2.44$

VOLUME = 18.464 m³

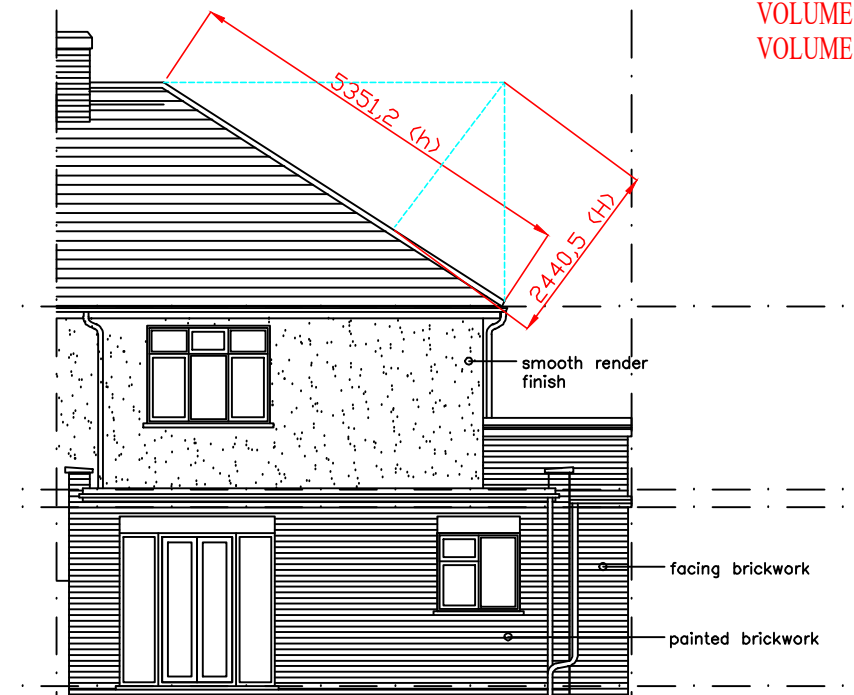

PRE-EXISTING REAR ELEVATION

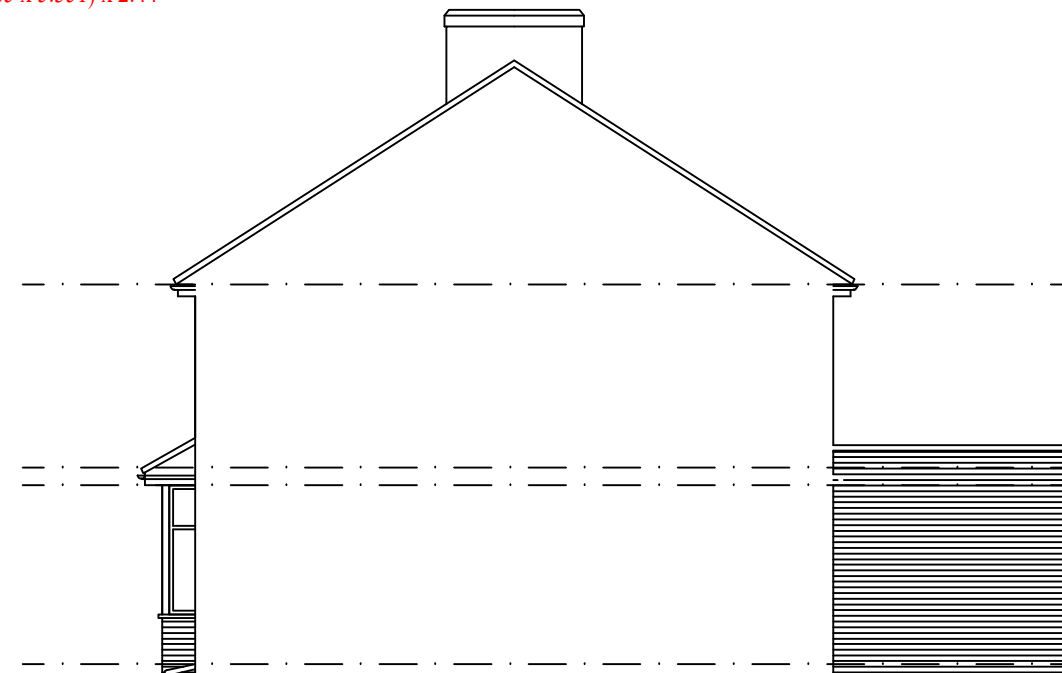

PRE-EXISTING SIDE ELEVATION 2

M C S DESIGN Architectural Services
Millennium Creative Services Design
53 Westmead, Windsor, SL4 3NN

mob: 07989319224
tel: 01753 869117
fax: 01753 869117
www.mcsdesignservices.co.uk
email: info@mcsdesignservices.co.uk

client
MR. SURINDER SIDHU

site
63 LONG DRIVE, RUISLIP, HA4 0HN

project
LOFT CONVERSION WITH REAR DORMER
(PART RETROSPECTIVE)

title
PRE-EXISTING ELEVATIONS

status
CERTIFICATE OF LAWFUL USE APPLICATION

drawing number
SIDHU/PLAN/001

scale
1:100 @ A3

drawn
Kaleem Janjua B.Arch.

date
21st August 2024

revision