



SCALE - 1 : 100.

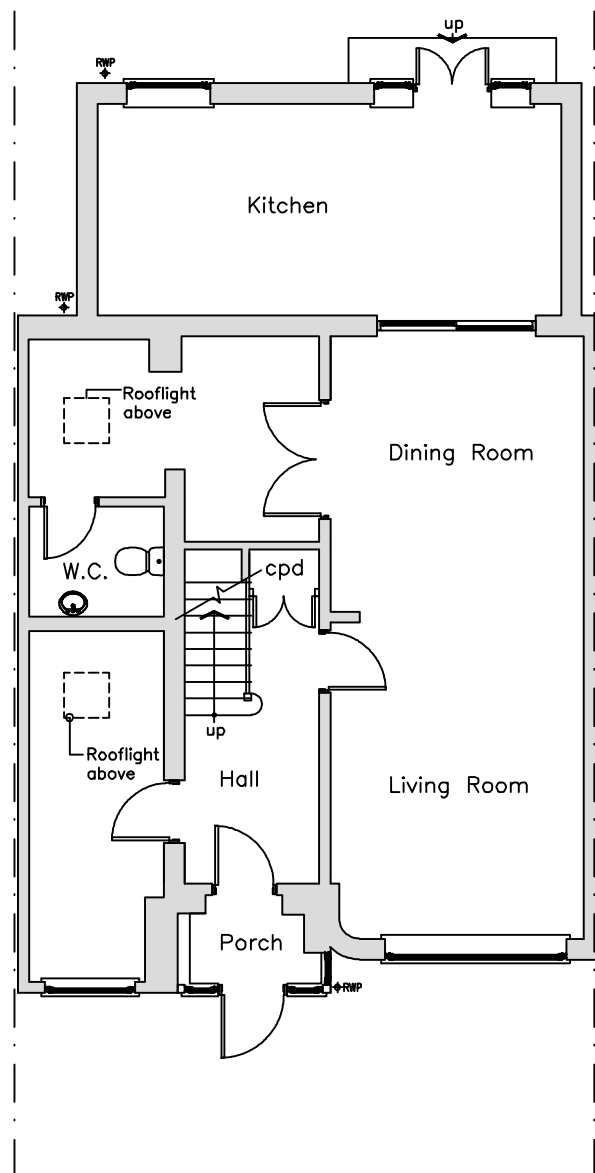

PRE-EXISTING GROUND FLOOR PLAN

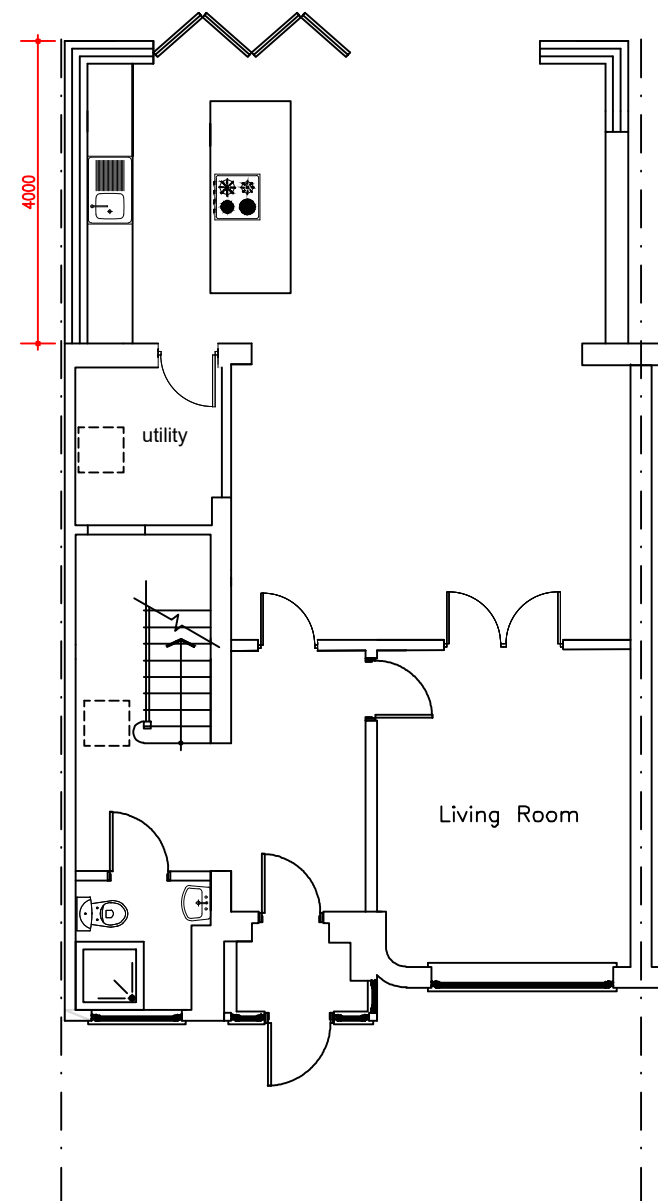

EXISTING GROUND FLOOR PLAN

M C S DESIGN Architectural Services Millennium Creative Services Design 53 Westmead, Windsor, SL4 3NN	
mob: 07989319224 tel: 01753 869117 fax: 01753 869117 www.mcsdesignservices.co.uk email: info@mcsdesignservices.co.uk	
client	MR. SURINDER SIDHU
site	63 LONG DRIVE, RUISLIP, HA4 0HN
project	2 STOREY SIDE EXTENSION AND PART REAR EXTENSIONS AND LOFT CONVERSION WITH REAR DORMER
title	PRE-EXISTING AND EXISTING GROUND FLOOR PLANS
status	HOUSEHOLDER PLANING APPLICATION
drawing number	SIDHU/PLAN/005
scale	1:100 @ A3
drawn	Kaleem Janjua B.Arch.
date	2nd October 2024
revision	