





SCALE - 1 : 100.

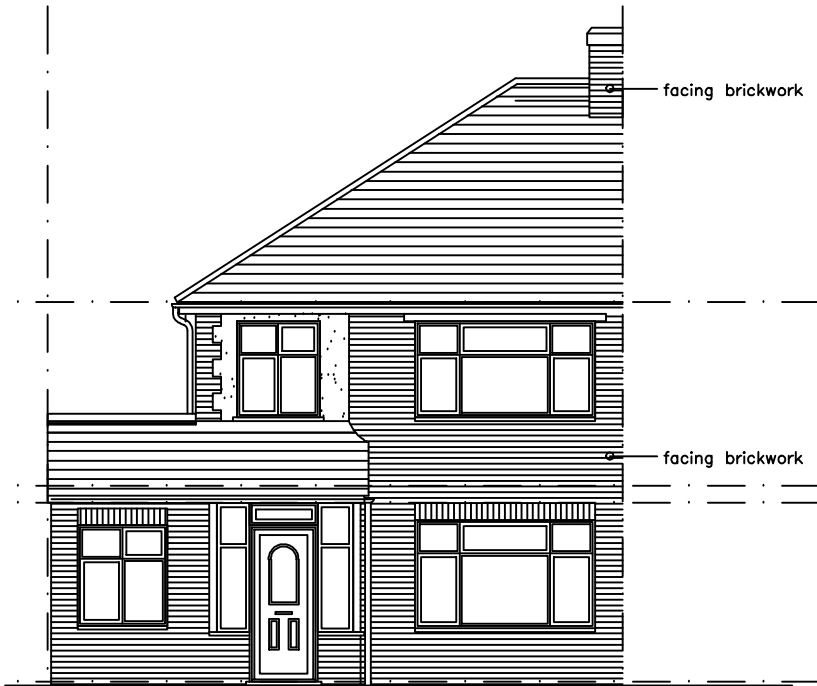


PRE-EXISTING FRONT ELEVATION

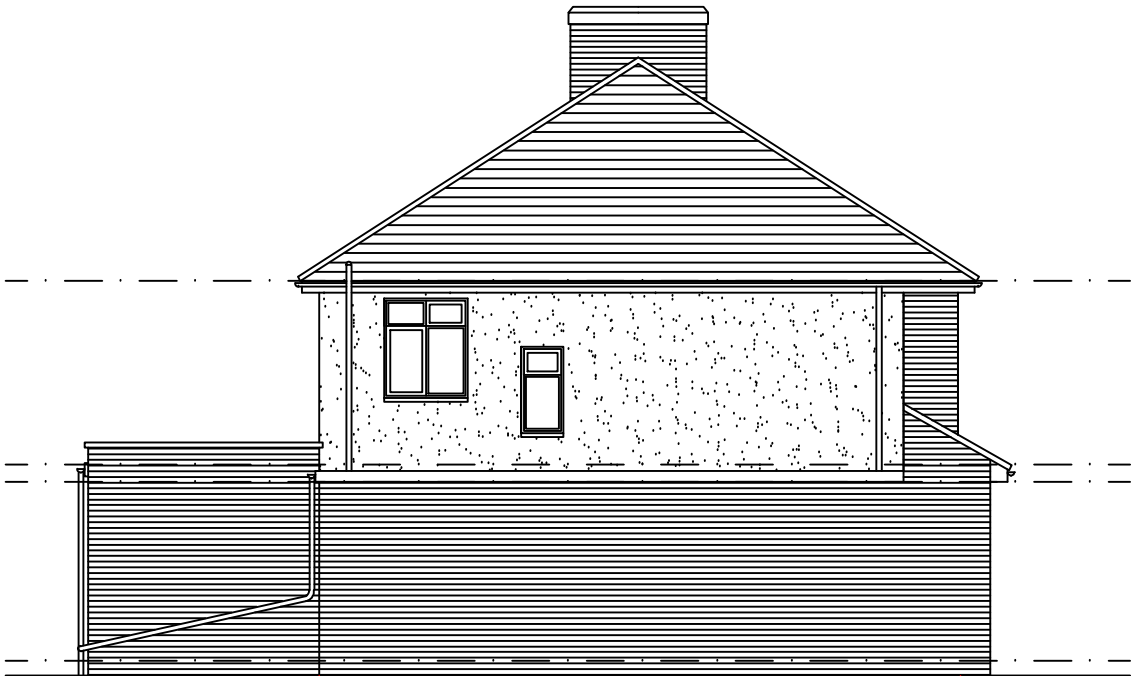


PRE-EXISTING SIDE ELEVATION 1

TOTAL LOFT VOLUME UNDER LAWFUL DEVELOPMENT
HIP TO GABLE VOLUME
VOLUME = $\frac{1}{3} \times A \times h$
VOLUME = $\frac{1}{3} (\frac{1}{2} \times b \times h) \times H$
VOLUME = $\frac{1}{3} (\frac{1}{2} \times 8.485 \times 5.351) \times 2.44$
VOLUME = 18.464 m³

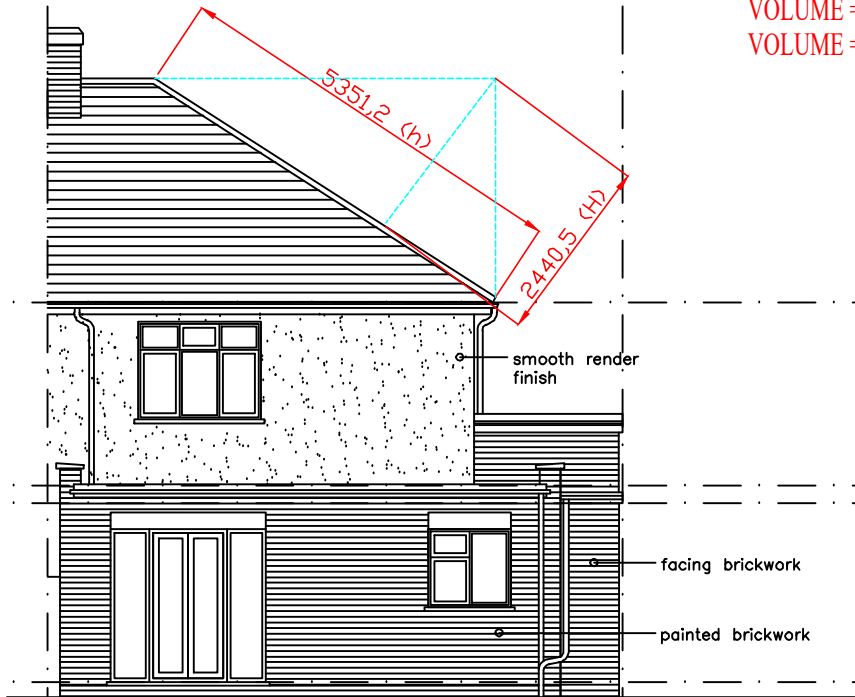

PRE-EXISTING REAR ELEVATION

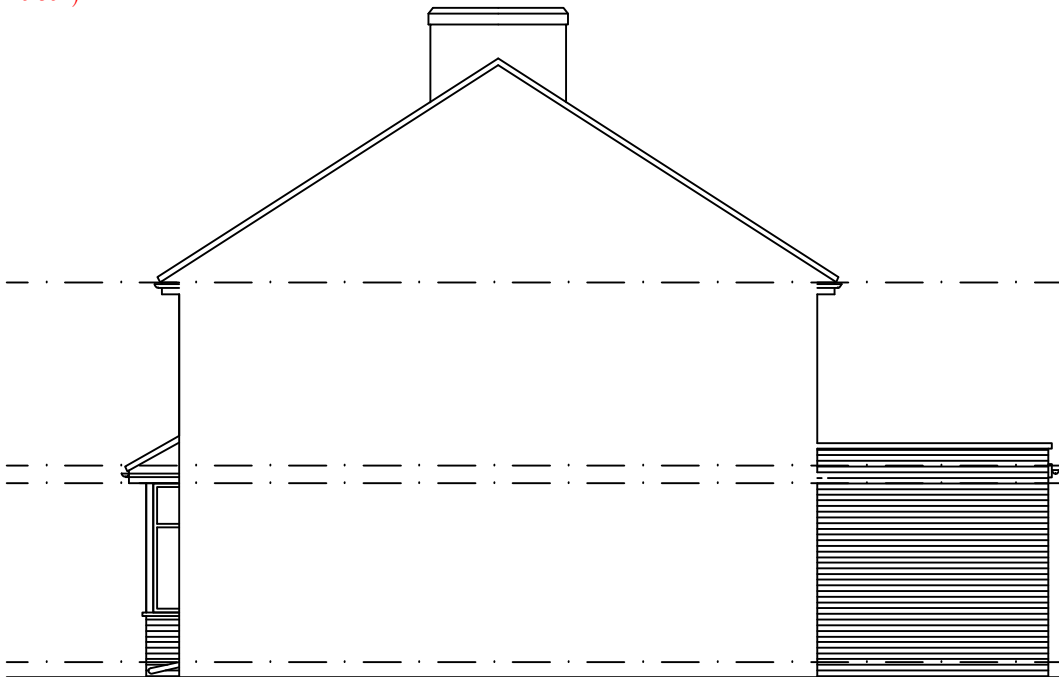

PRE-EXISTING SIDE ELEVATION 2

M C S DESIGN Architectural Services
Millennium Creative Services Design
53 Westmead, Windsor, SL4 3NN

mob: 07989319224
tel: 01753 869117
fax: 01753 869117
www.mcsdesignservices.co.uk
email: info@mcsdesignservices.co.uk

client
MR. SURINDER SIDHU

site
63 LONG DRIVE, RUISLIP, HA4 0HN

project
2 STOREY SIDE EXTENSION AND PART
REAR EXTENSIONS AND LOFT CONVERSION
WITH REAR DORMER

title
PRE-EXISTING ELEVATIONS

status
HOUSEHOLDER PLANING APPLICATION

drawing number
SIDHU/PLAN/001

scale
1:100 @ A3

drawn
Kaleem Janjua B.Arch.

date
23rd September 2024

revision