
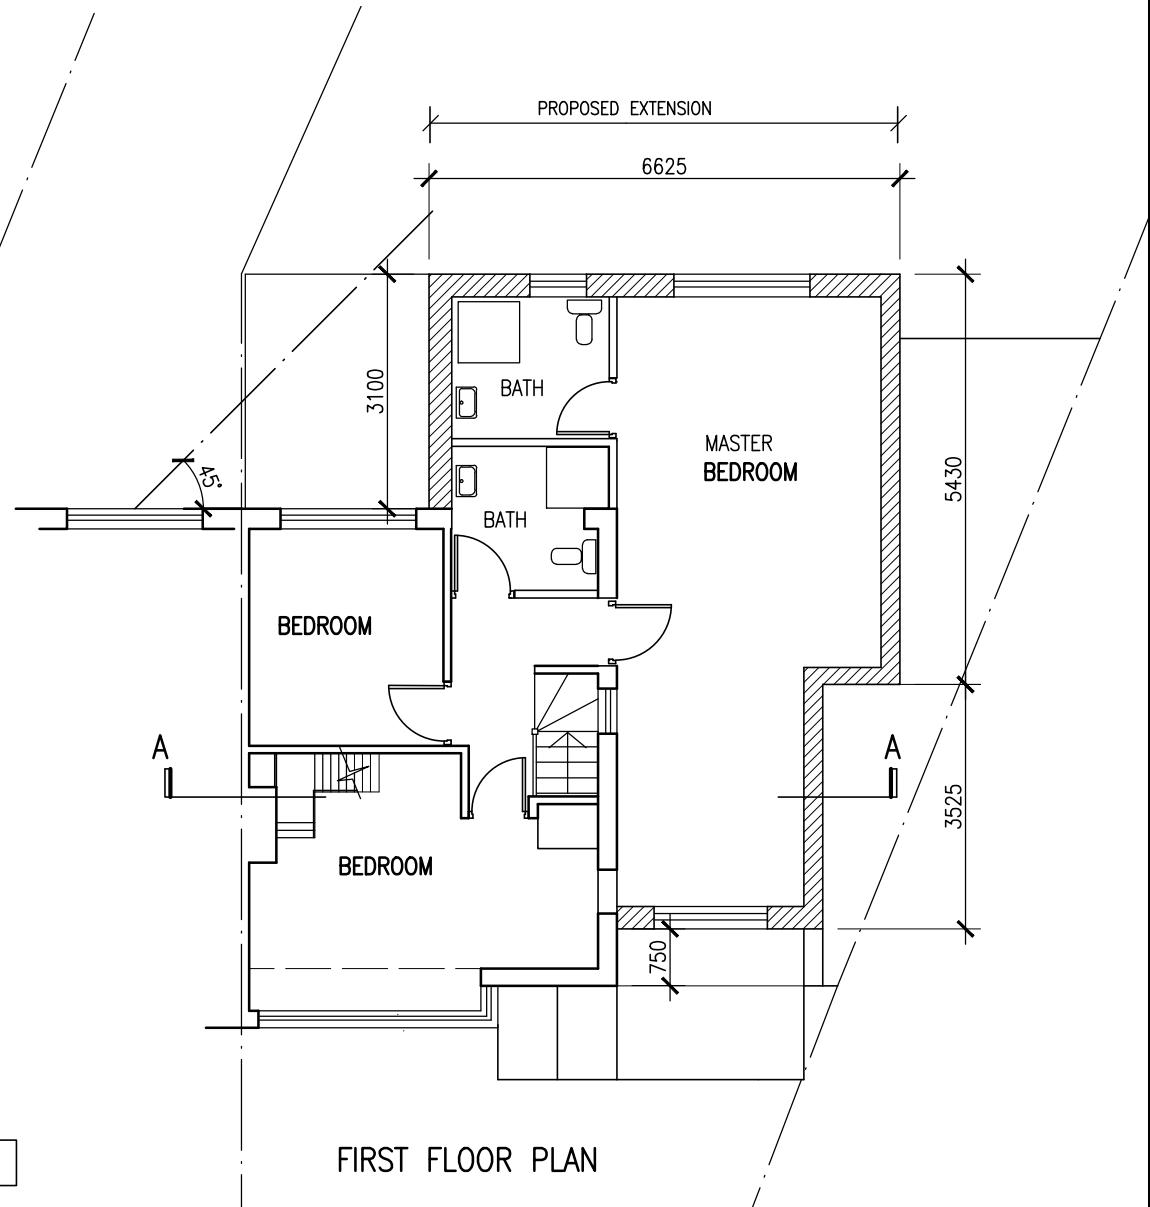
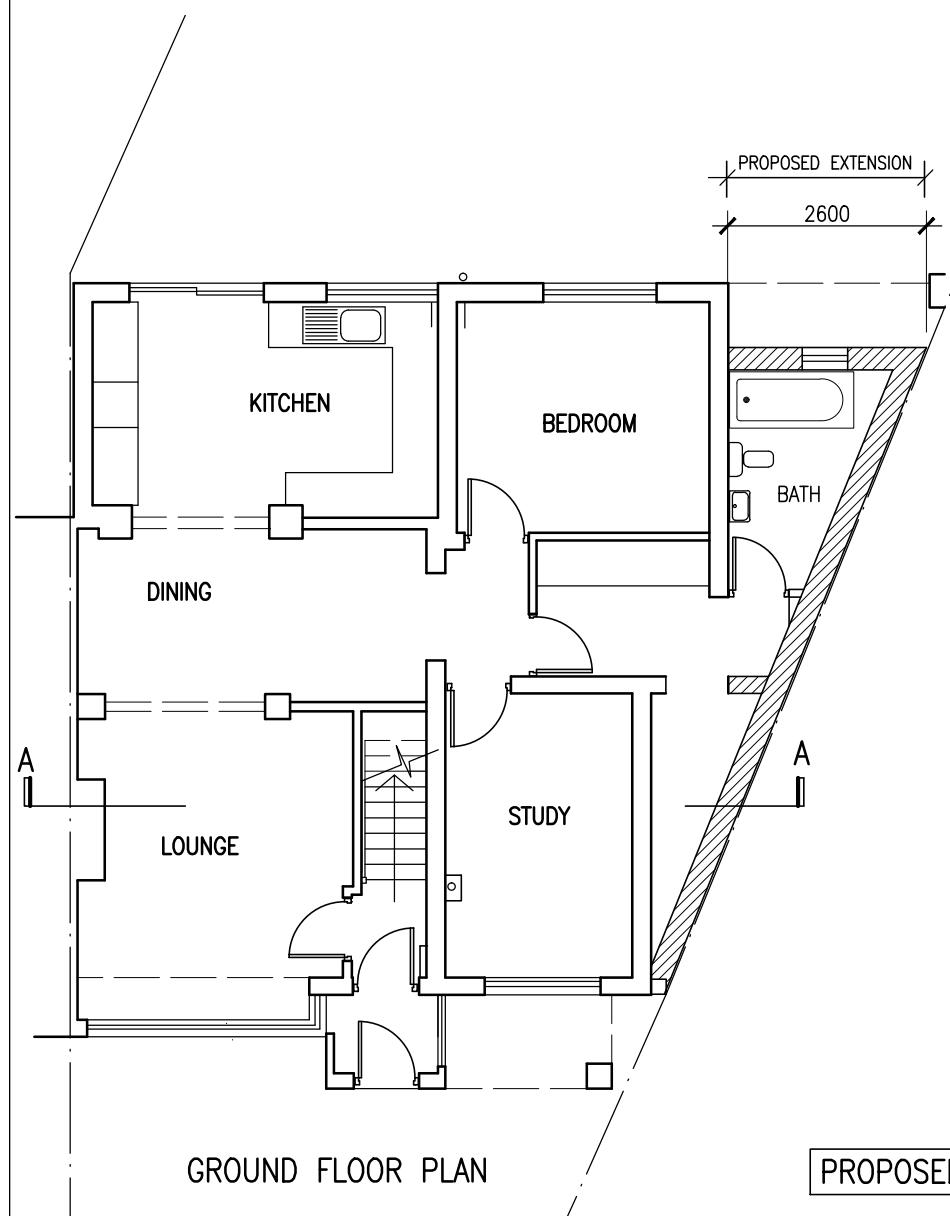
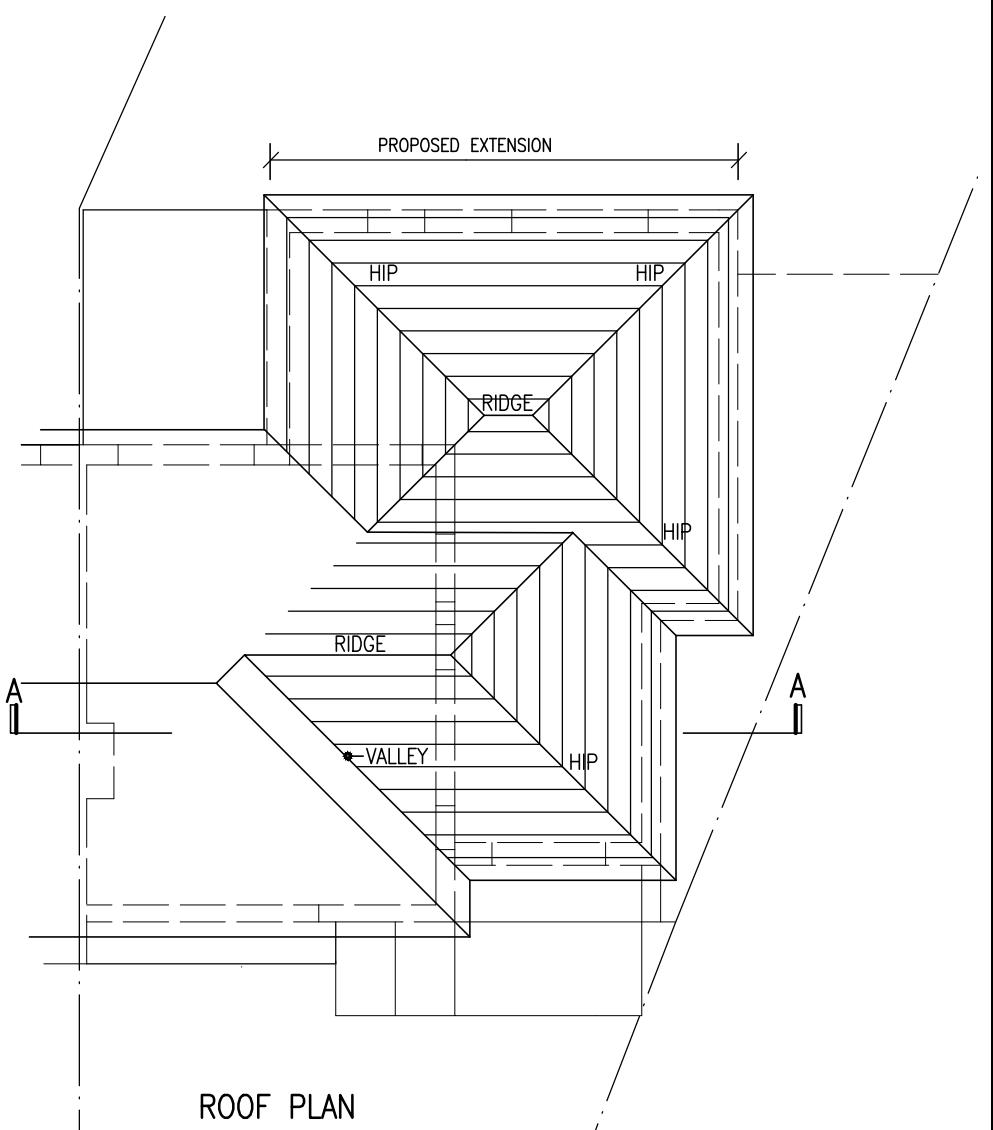


SCALE BAR

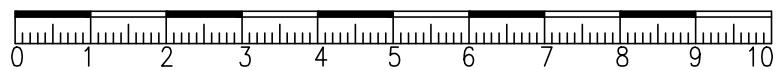

Project PROPOSED PART SIDE GROUND FLOOR EXTENSION & FIRST FLOOR SIDE EXTENSION AT 14 FLORISTON AVENUE UXBRIDGE UB10 9DZ	Drawing PLANS	
Scale 1/100 @ A3	Date JULY 2022 Drawn	Drawing No. A/636/01