


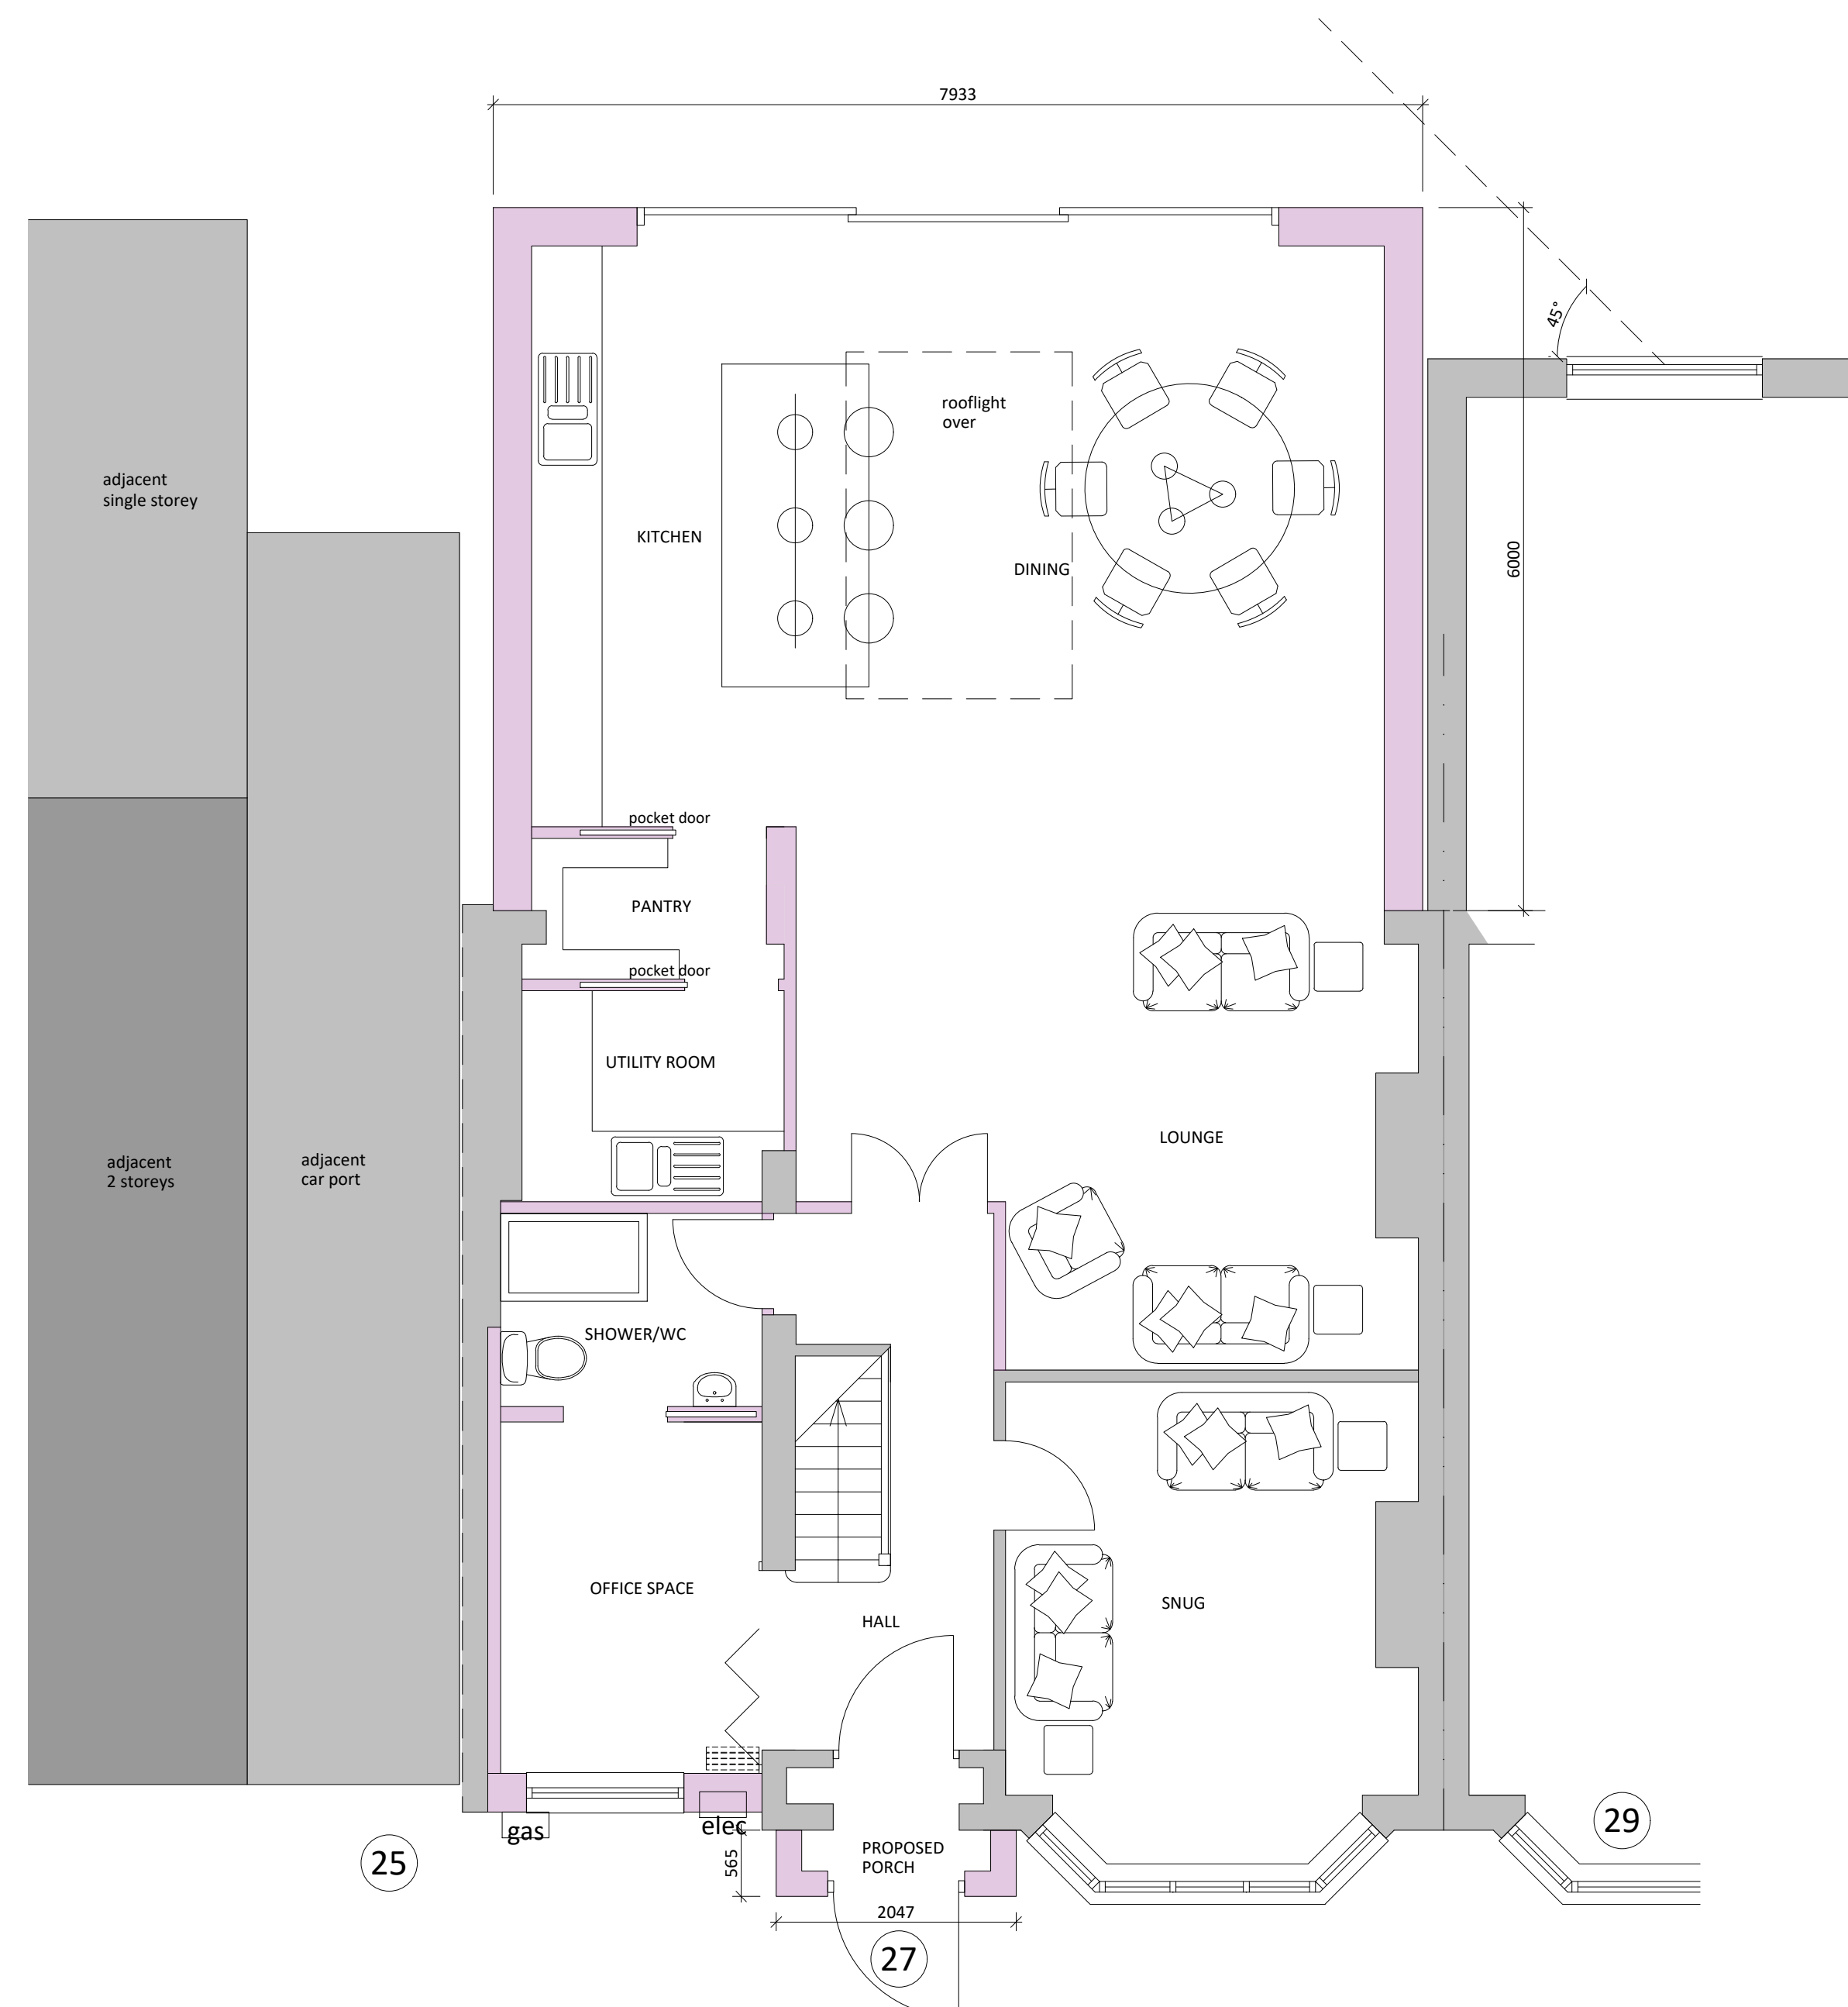

GROUND FLOOR PLAN - PROPOSED

