


0m 1 2 3 4 5m 10m 20m

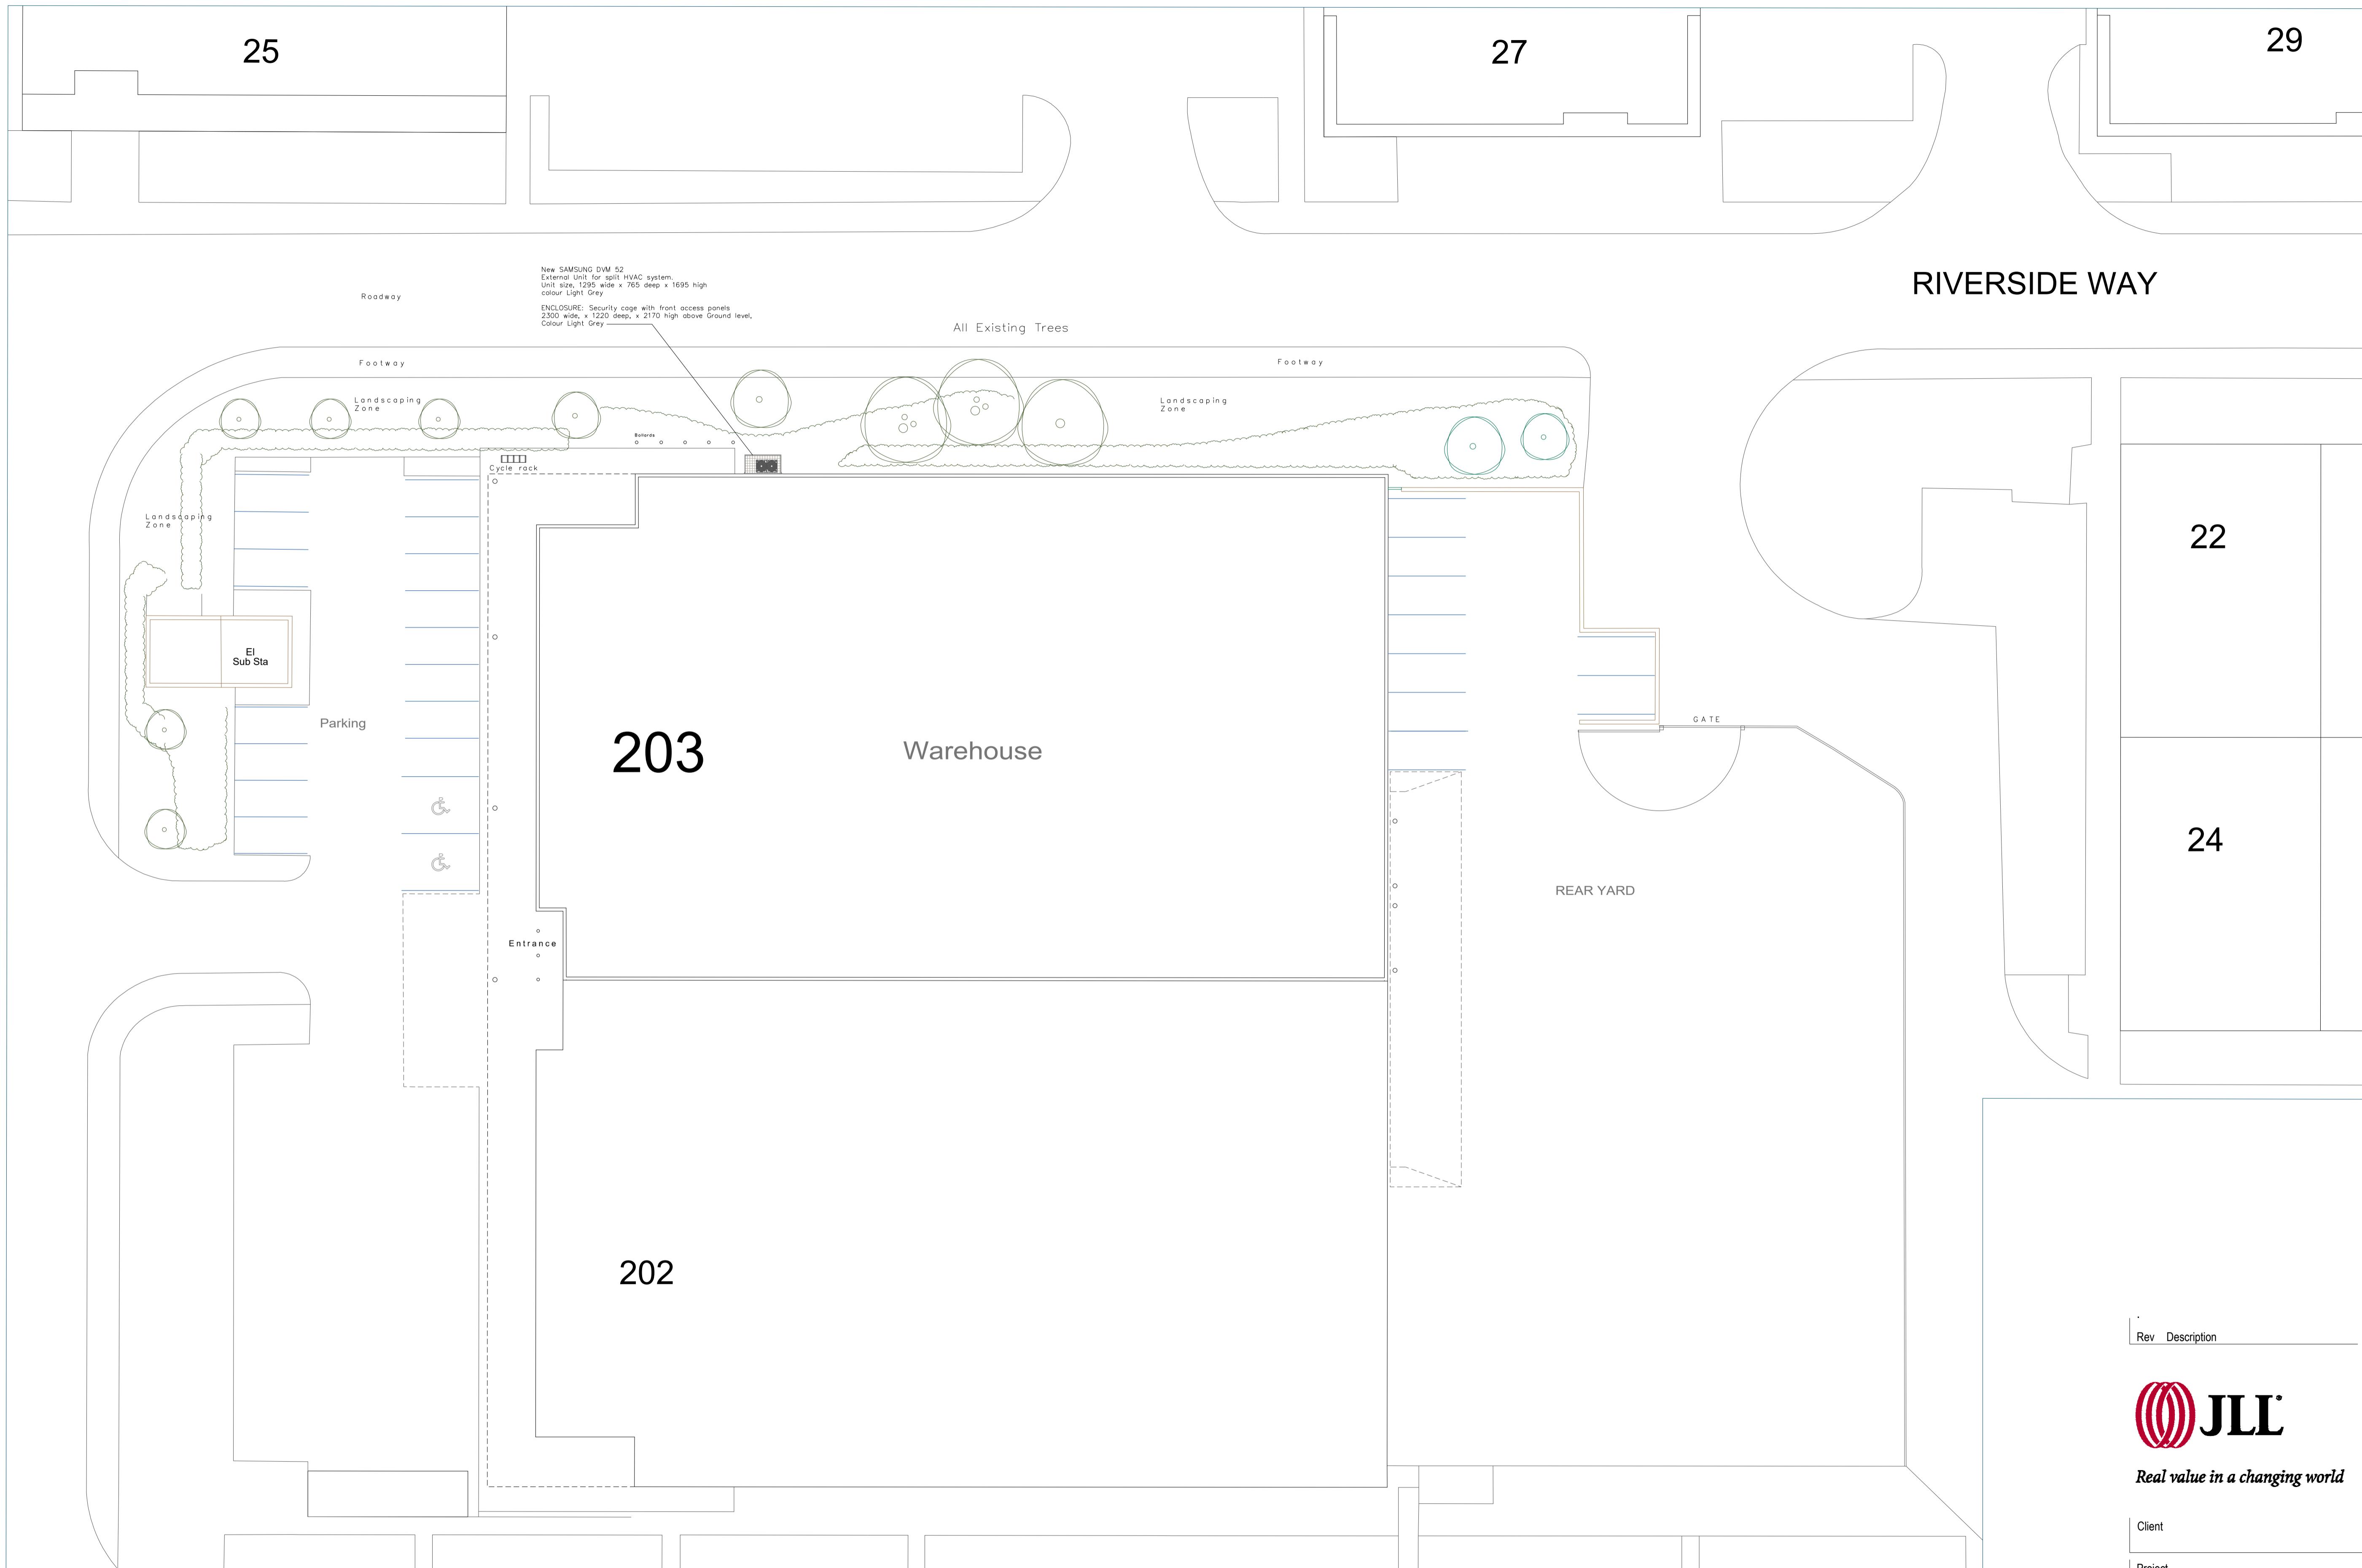

Rev Description

Date By Chkd



Real value in a changing world

4 Longwalk
Stockley Park
Uxbridge
Middlesex UB11 1FE

T +44 (0)20 8759 4141
F +44 (0)20 8897 4731

www.joneslanglasalle.com

Scale
1:200 @ A1

Date 16.05.25

By P.J Checked

Description PROPOSED SITE PLAN

Job

Drg rev

203RW.PRO.SITE.04

THIS DRAWING IS PROTECTED BY COPYRIGHT. IT MAY NOT BE REPRODUCED IN ANY FORM OR BY ANY MEANS FOR ANY PURPOSE, WITHOUT GAINING PRIOR WRITTEN PERMISSION FROM JONES LANG LASALLE