


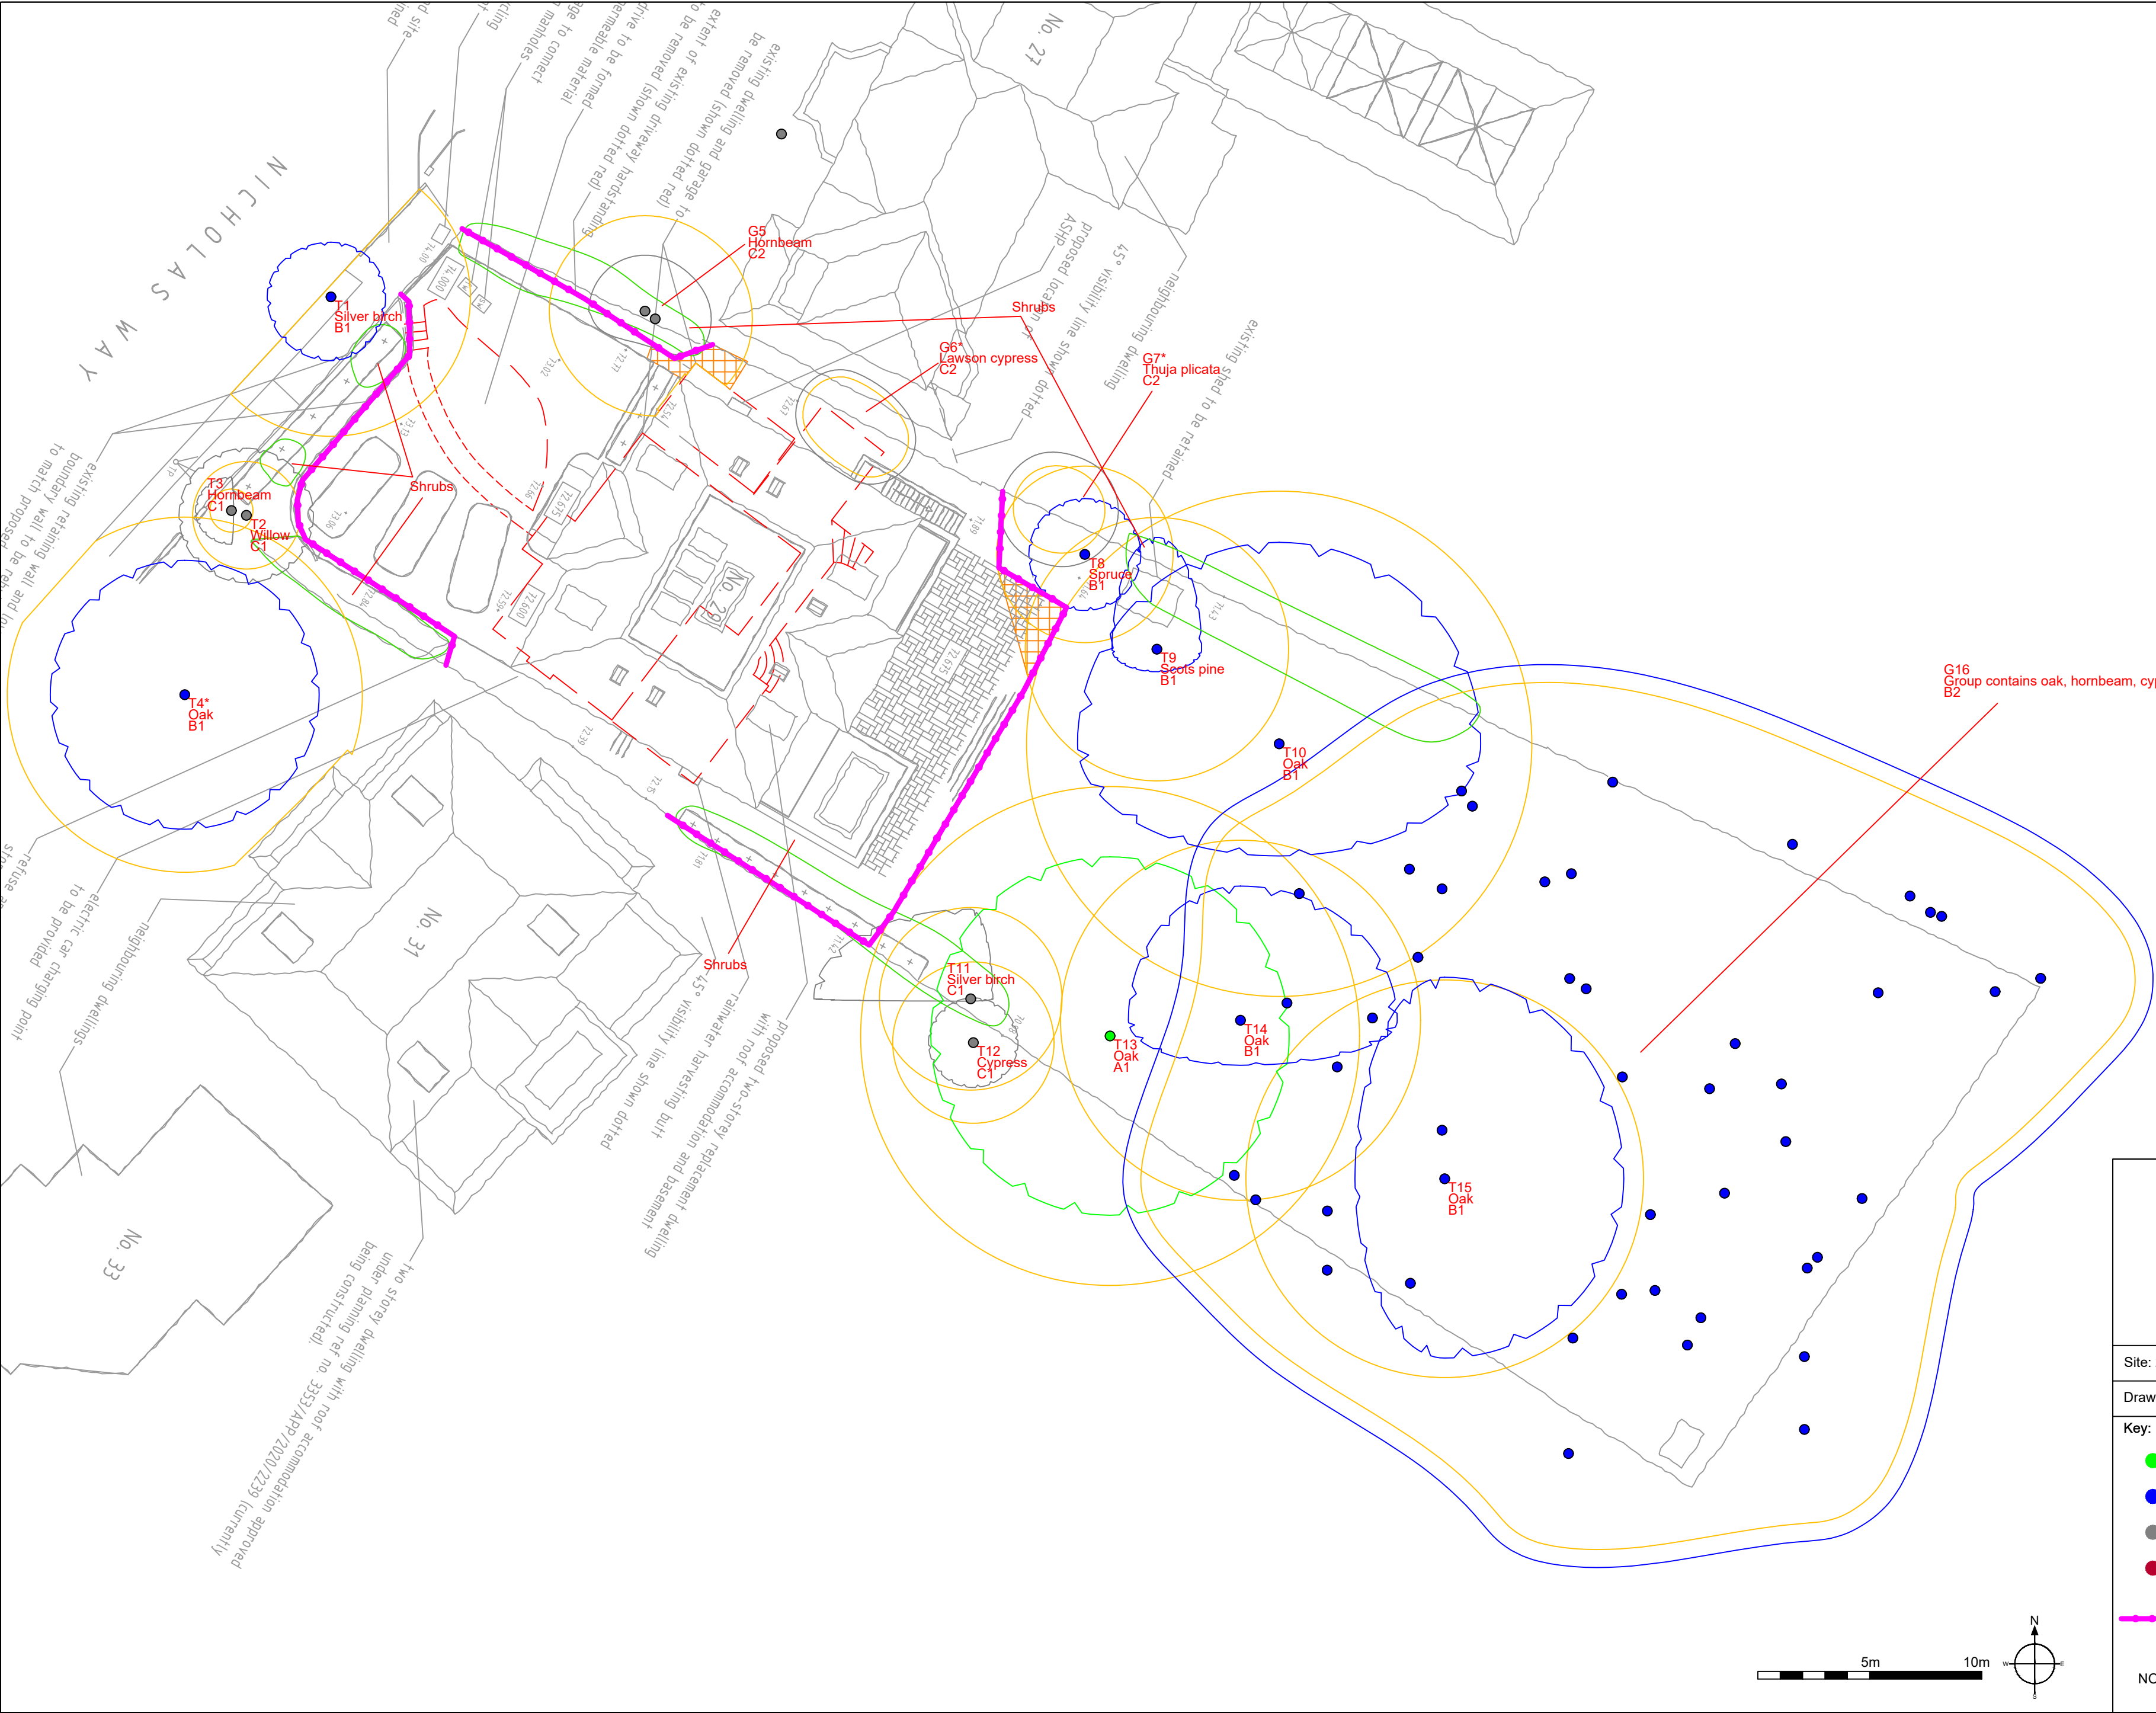

t: 07884 056 025  
e: glen@ghatrees.co.uk  
www.ghatrees.co.uk

|                                           |             |
|-------------------------------------------|-------------|
| Site: 29 Nicholas Way, Northwood, HA6 2TR | 1:200 at A2 |
| Drawing Title: Tree Protection Plan       | March 2023  |

Key:

Category A

Category B

Category C

Category U

Category

Root Protection Area

13

Birch

B2

Crown Spread

Tree Number

Species

Category

Tree Protection Fencing

Temporary Ground Protection

NOTE: Tree/group numbers marked with an \* have approximate locations.