


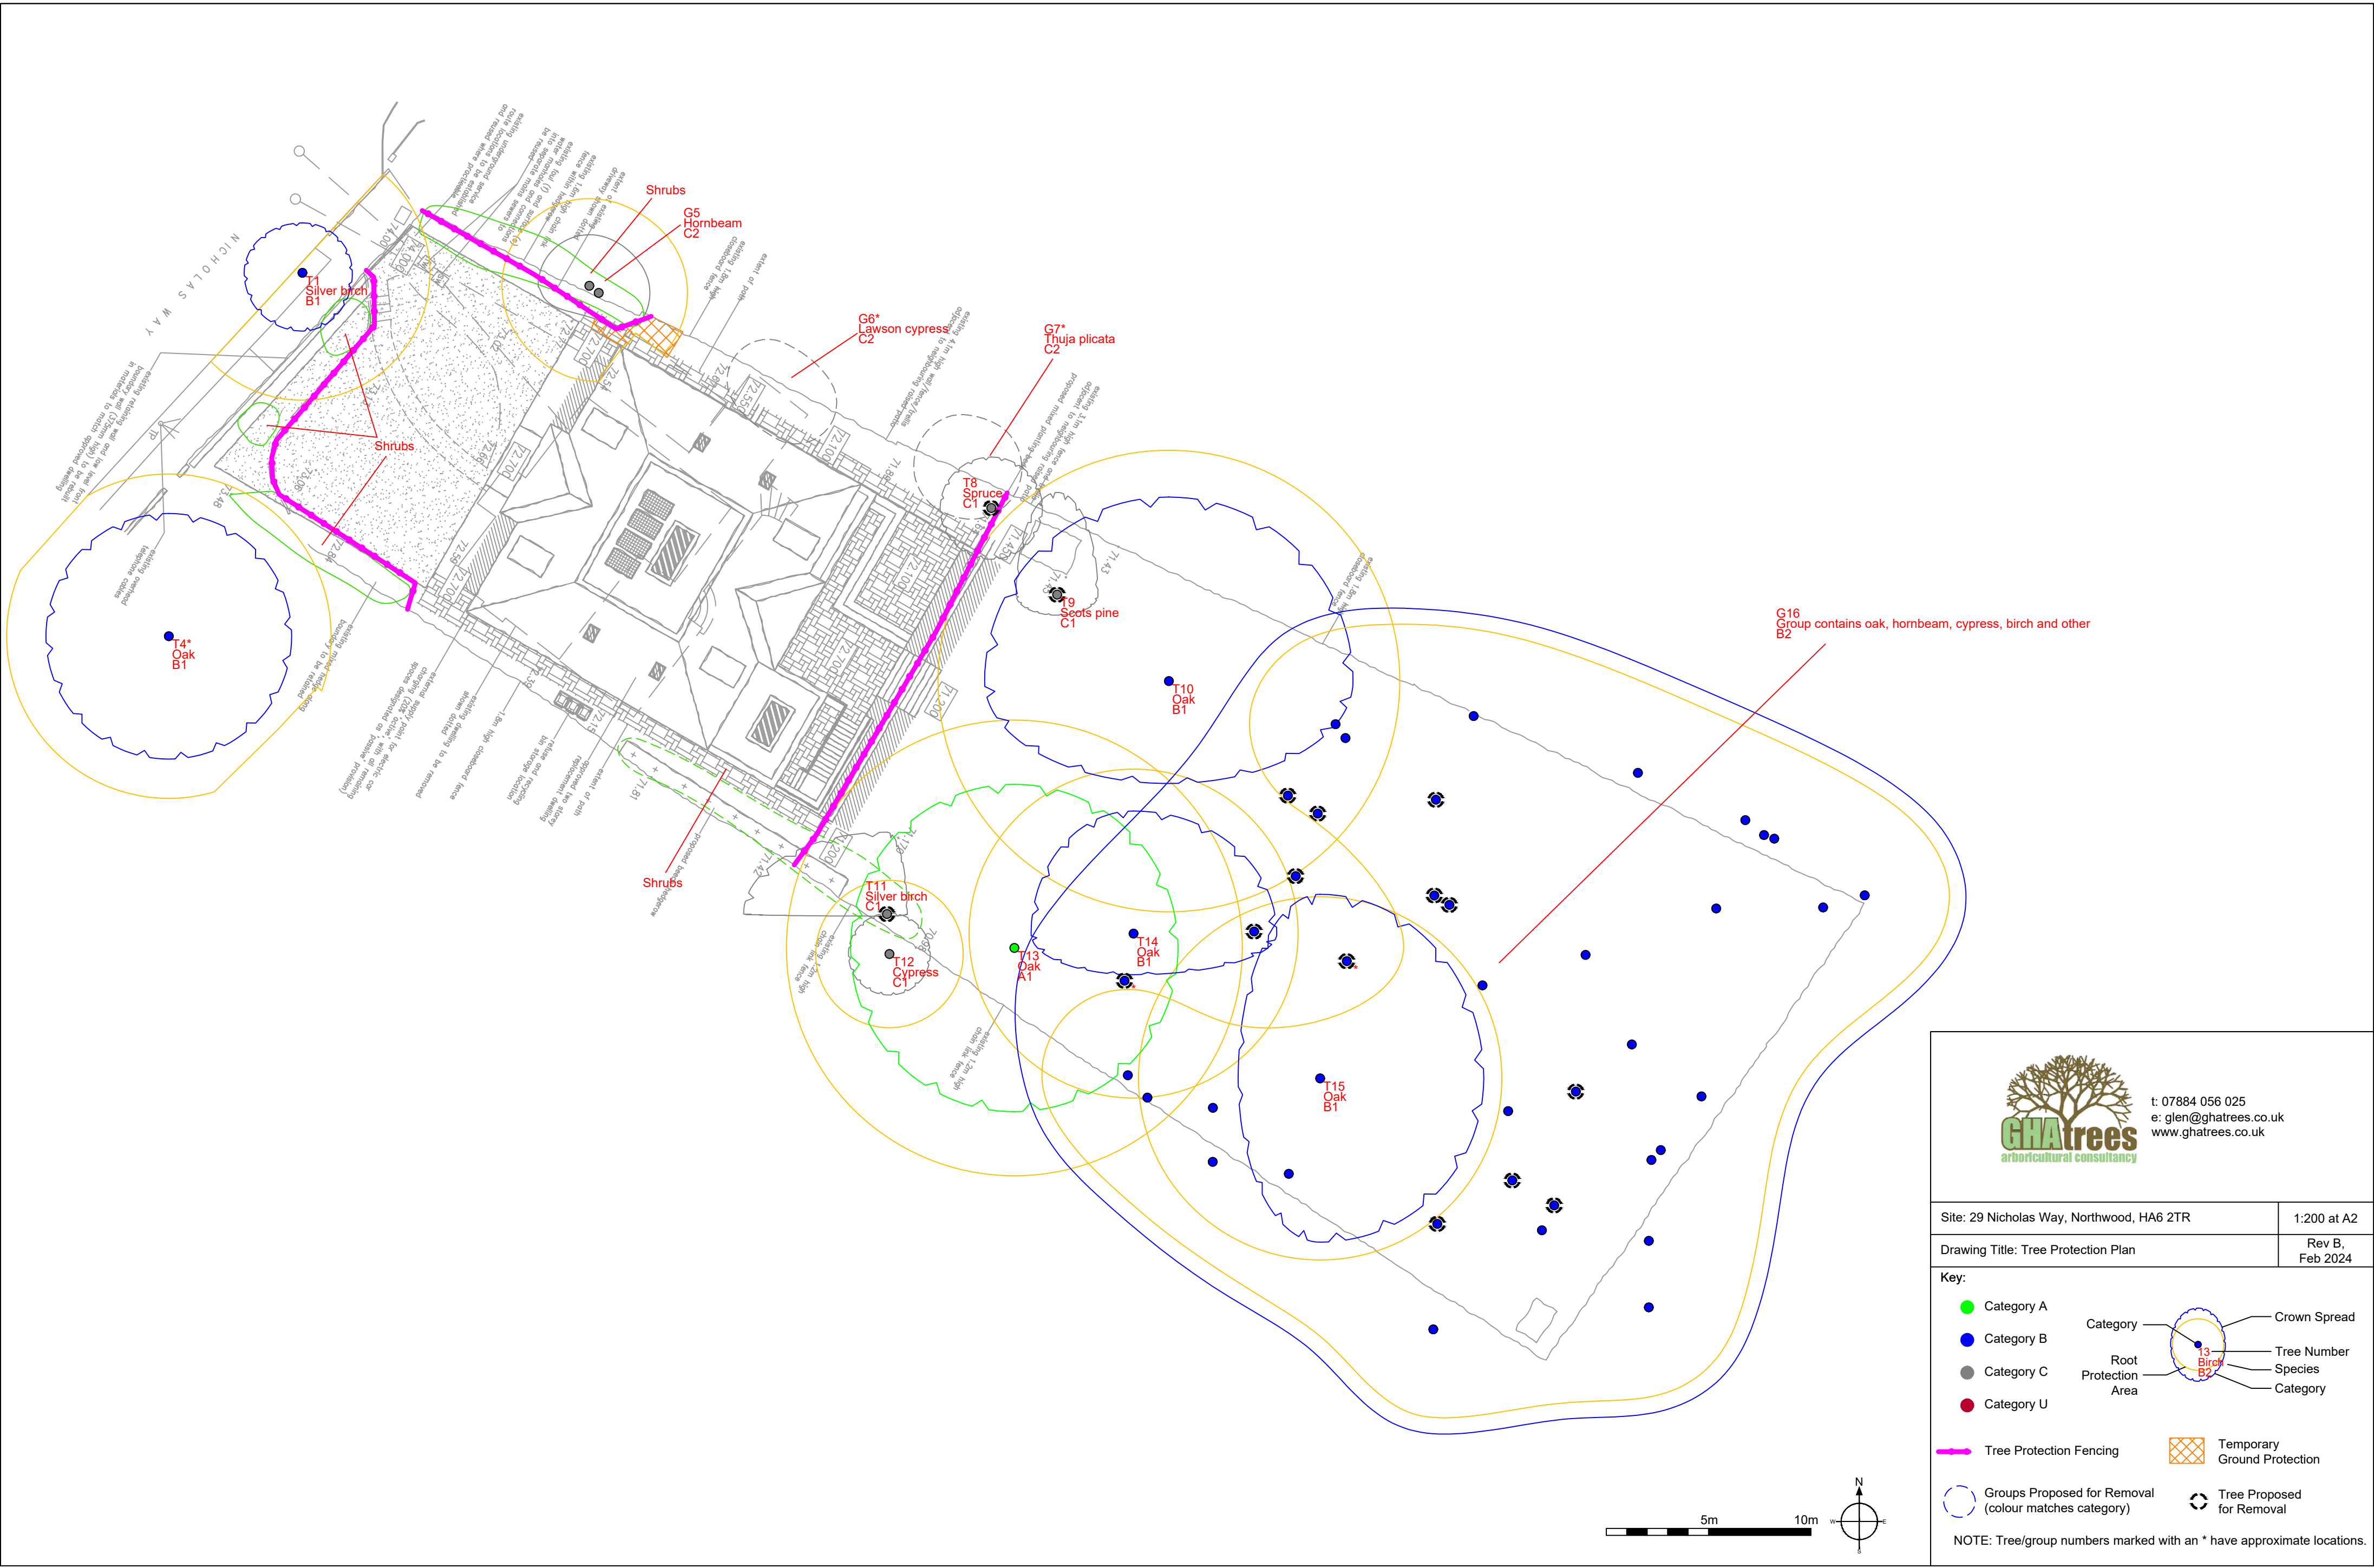

t: 07884 056 025
e: glen@ghatrees.co.uk
www.ghatrees.co.uk

Site: 29 Nicholas Way, Northwood, HA6 2TR 1:200 at A2

Drawing Title: Tree Protection Plan Rev B, Feb 2024

- Key:
- Category A
 - Category B
 - Category C
 - Category U
 - Tree Protection Fencing
 - Temporary Ground Protection
 - Groups Proposed for Removal (colour matches category)
 - Tree Proposed for Removal
 - Category
 - Crown Spread
 - Tree Number
 - Species
 - Category
 - Root Protection Area

NOTE: Tree/group numbers marked with an * have approximate locations.