



NORTH

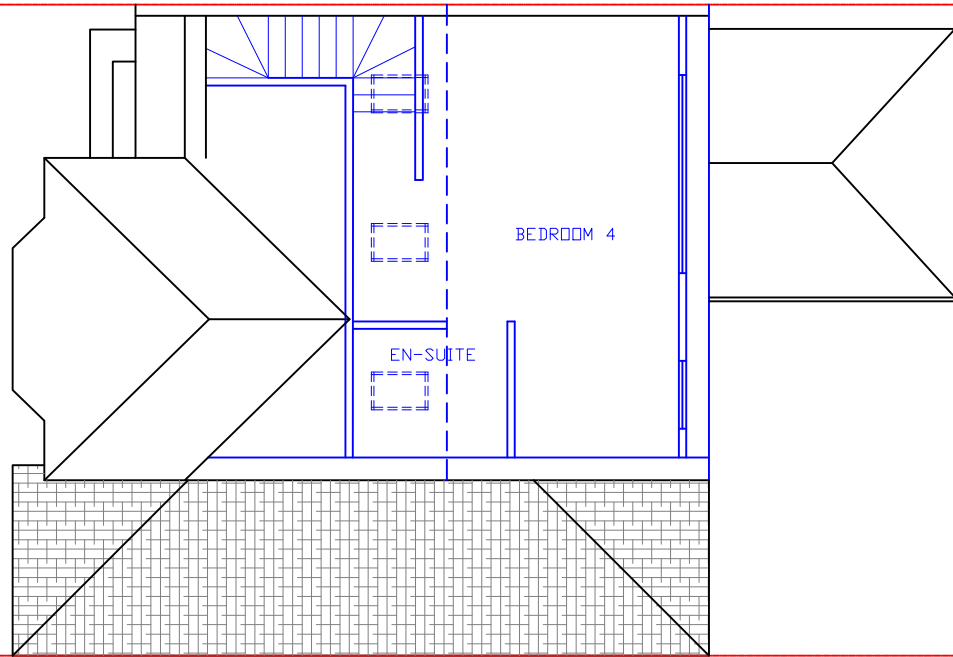

PROPOSED ROOF PLAN

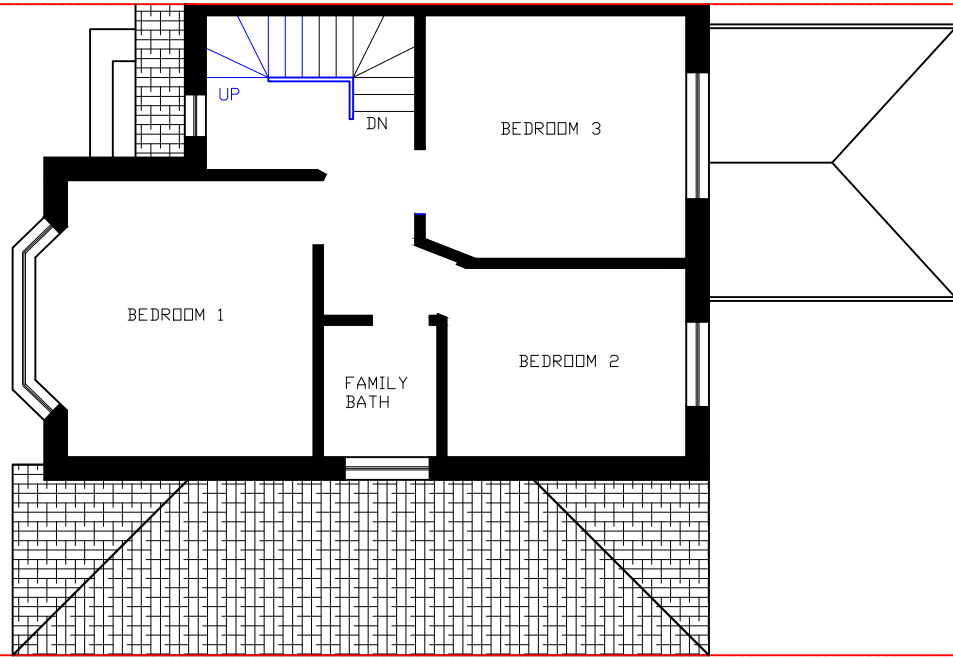

PROPOSED FIRST FLOOR

H S PLANNING LTD

HEMEN SUTHAR
CONSULTING ENGINEER
07940222723
hsplanningltd@yahoo.com

REVISION:
FOR COMMENTS ONLY

PROPOSAL;
Loft conversion with gable
end and dormer at rear

SITE:
5 Cranbourne Road
HA6 1JX

DATE: 10/08/2022

PROPOSED PLAN
0822/05/Cranb/Loft 005

SCALE= 1:100 @ Papersize A3

