




01 PROPOSED SPA CENTRE - ELE 5
1:100 @ A3

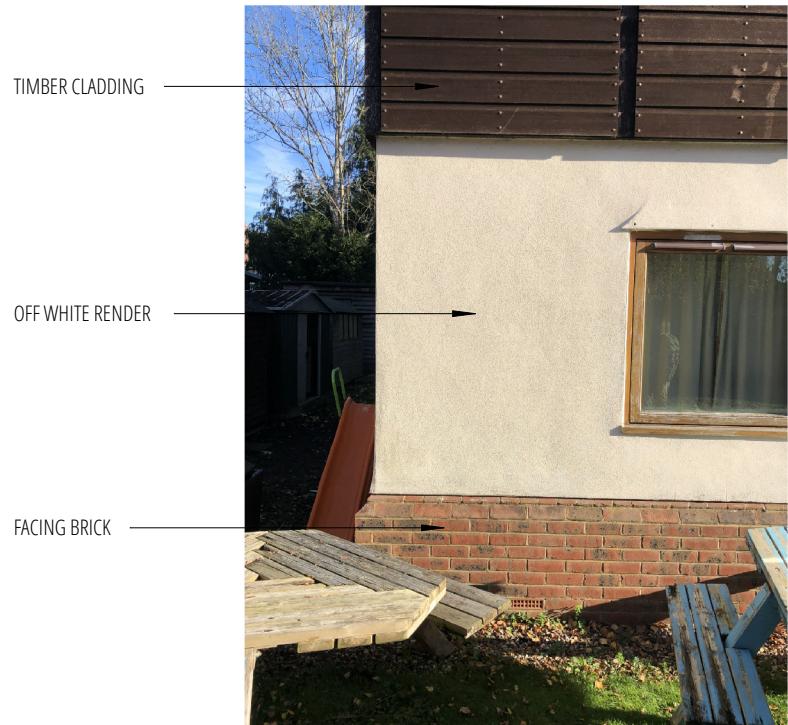

02 PROPOSED MATERIAL
NOT TO SCALE @ A3

LEGEND	
POD	TIMBER POD WITH GLASS ROOF
BAR	BAR + TIMBER PERGOLA & TILE ROOF
PLT1	ORNAMENTAL TREE LIGUSTRUM JAPONICUM
PLT2	ORNAMENTAL TREE BETULA UTILIS
PLT3	ESTABLISHED HEDGE PHOTINIA 'RED ROBIN'
PLT5	LARGE HEDGE CUPRESSUS SEMPERVIRENS
PLT6	BOX HEDGE BUXUS SEMPERVIRENS
TF1	TIMBER FENCES
TD	PAINTED TIMBER DECKING
PP	PERMEABLE STONE PAVER
TP	TIMBER PERGOLA WITH GLASS ROOF
EV	ELECTRICAL VEHICULAR CHARGER
PVG	PERMEABLE PAVING
PW	PROPOSED WINDOW TO MATCH EXISTING
PD	PROPOSED DOOR TO MATCH EXISTING
PB	BRICK WALL TO MATCH EXISTING BUILDING
RT	ROOF TILE TO MATCH EXISTING
RWP	RAINWATER GOODS TO MATCH EXISTING
WR	WHITE RENDER TO MATCH EXISTING
LGT1	EXTERNAL WALL DOWNLIGHTER
LGT2	EXTERNAL PATH DOWNLIGHTER
MG	METAL DRAINAGE GRATING
- - - EXISTING STRUCTURE	
- - - SITE BOUNDARY	
- - - EXISTING WALL	
- - - PROPOSED WALL	
▼ SITE & BUILDING ENTRANCE	



03 KEY PLAN
1:500 @ A3

HOTEL BUILDING 2 EXTENSION PLANNING APP

0 1 1:100 @ A3 5M

J 79 STUDIO

T: +44 (0)7742 071 052

W: info@j79studio.co.uk

Unit 312
Wey House
15 Church Street
Weybridge
KT13 8NA

PLANNING APP 01

FOR CLIENT
CONFIRM ALL DESIGN WITH CLIENT ON SITE
BUILDING CONTROL APPROVAL TBC
ALL DIMENSIONS TO BE CHECKED ON SITE

This drawing is the property of J79 Studio. Copyright is reserved & this drawing is issued on the condition that it is not copied, reproduced, retained or disclosed to any unauthorised person, either wholly or in part, without our consent. Only refer to dimensions shown on drawing. Third parties to check all dimensions on site. Any errors please notify architect in the first instance.

Rev	Date	Note
P1	18-11-22	PLANNING ISSUE

PROJECT

Tudor Lodge Hotel, 50 Field End Road HA5 2QN

DRAWING TITLE

PROPOSED SPA EXTENSION 2 OF 2

STATUS

PLANNING APPLICATION

DRAWN BY

Author

CHECKED BY

Checker

PROJECT NO. DATE SCALE

1921 DEC 2022

DRAWING NO. REVISION

A204 P1