




01 PROPOSED FRONT S/W ELEVATION  
1:200 @ A3

PROPOSAL DESCRIPTION  
PROPOSAL NO.1 - REPLACEMENT OF ROOF TILE TO MATCH EXISTING  
PROPOSAL NO.2 - EXTENSION TO EXISTING DORMER  
PROPOSAL NO.3 - REPLACE EXISTING PATIO DOOR WITH WINDOW +  
INFLF WITH WHITE RENDER AND BLACK TIMBER FEATURE



02 PROPOSED FRONT S/W ELEVATION  
1:100 @ A3

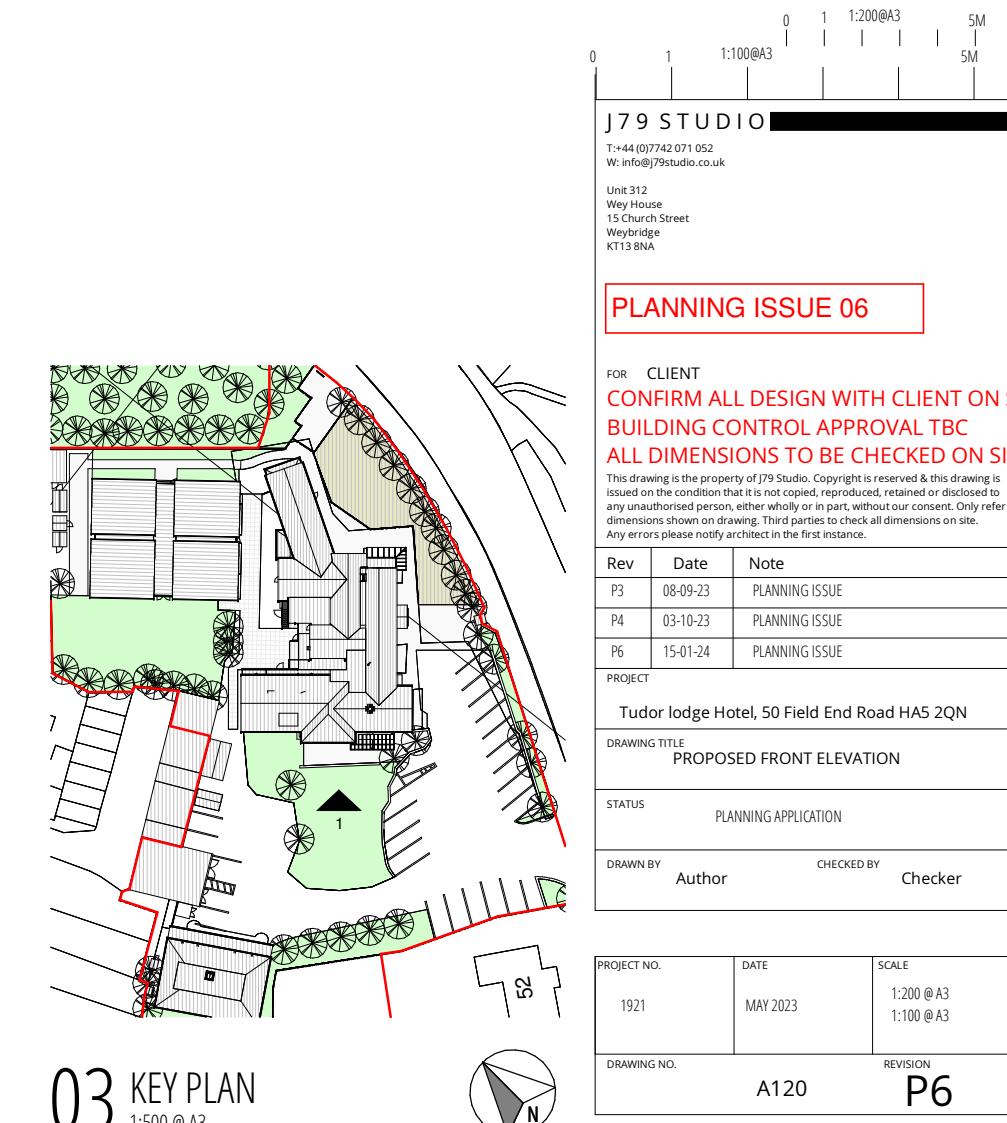

03 KEY PLAN  
1:500 @ A3