




|   |                                       |
|---|---------------------------------------|
| ALL BUILDING DIMENSION ARE INDICATIVE<br>SUBJECT TO SITE SURVEY BY CONTRACTOR |                                       |
| LEGEND  |                                       |
| SU  | BUILT-IN STORAGE UNIT                 |
| W   | WARDROB                               |
| RL  | PROPOSED ROOFLIGHT                    |
| —   | INDICATIVE STEEL (SE DESIGN)          |
| —   | SITE BOUNDARY                         |
| ■   | EXISTING WALL                         |
| ■   | PROPOSED WALL                         |
| ▼   | SITE & BUILDING ENTRANCE              |
| TP  | TIMBER PERGOLA                        |
| PW  | PROPOSED ALUMINIUM WINDOW             |
| PD  | PROPOSED ALUMINIUM SLIDING DOOR       |
| PB  | BRICK WALL TO MATCH EXISTING BUILDING |
| GD  | METAL GARAGE DOOR IN DARK GREY        |
| RT  | ROOF TILE TO MATCH EXISTING           |
| TD  | PAINTED TIMBER DOOR                   |
| EL  | EXTERNAL DOWNLIGHTER                  |
| RWP   | METAL HOPPER AND SQUARE RWP PIPE      |

01 EXISTING FRONT S/W ELEVATION  
1:200 @ A3



02 EXISTING FRONT S/W ELEVATION  
1:100 @ A3

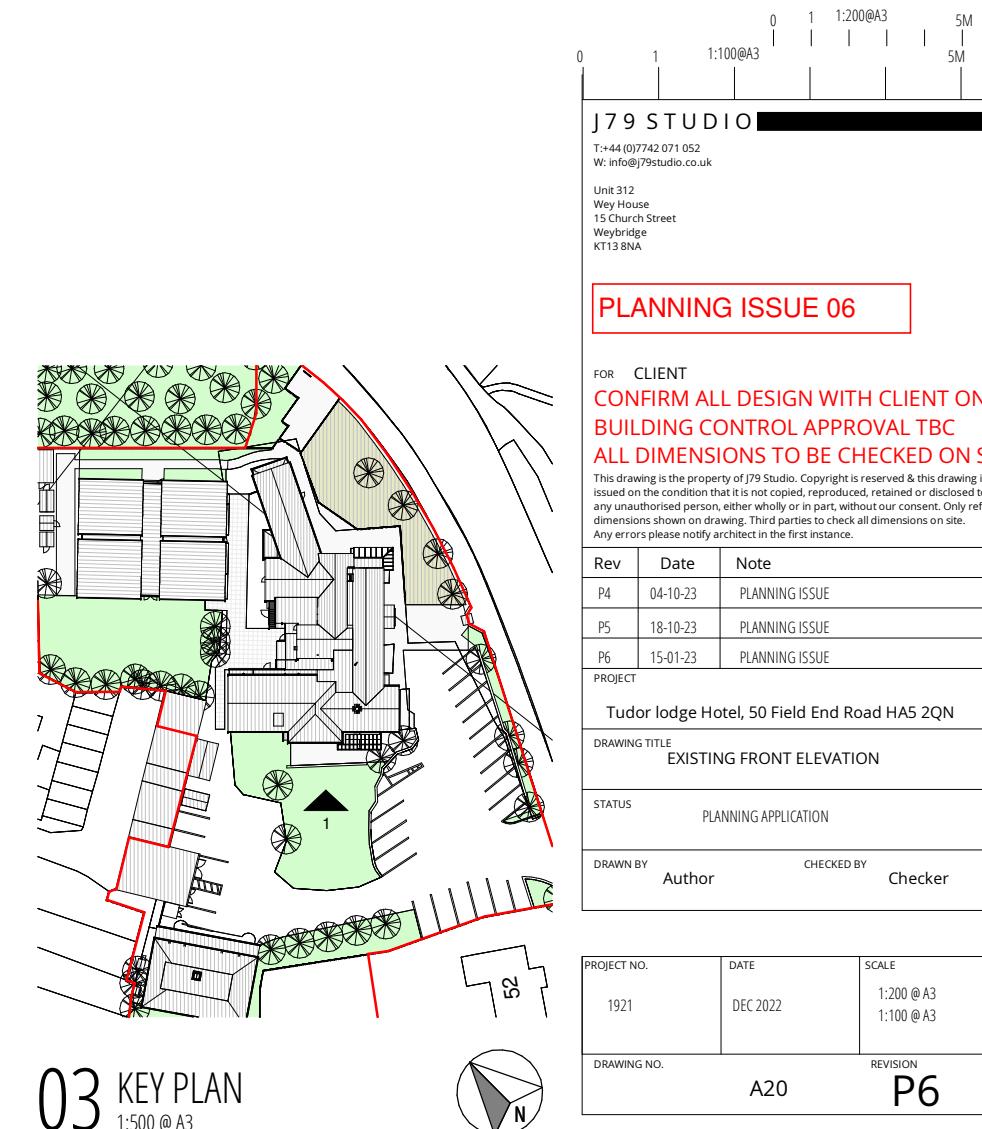

03 KEY PLAN  
1:500 @ A3