




01 EXISTING FRONT S/W ELEVATION  
1:200 @ A3



02 EXISTING FRONT S/W ELEVATION  
1:100 @ A3

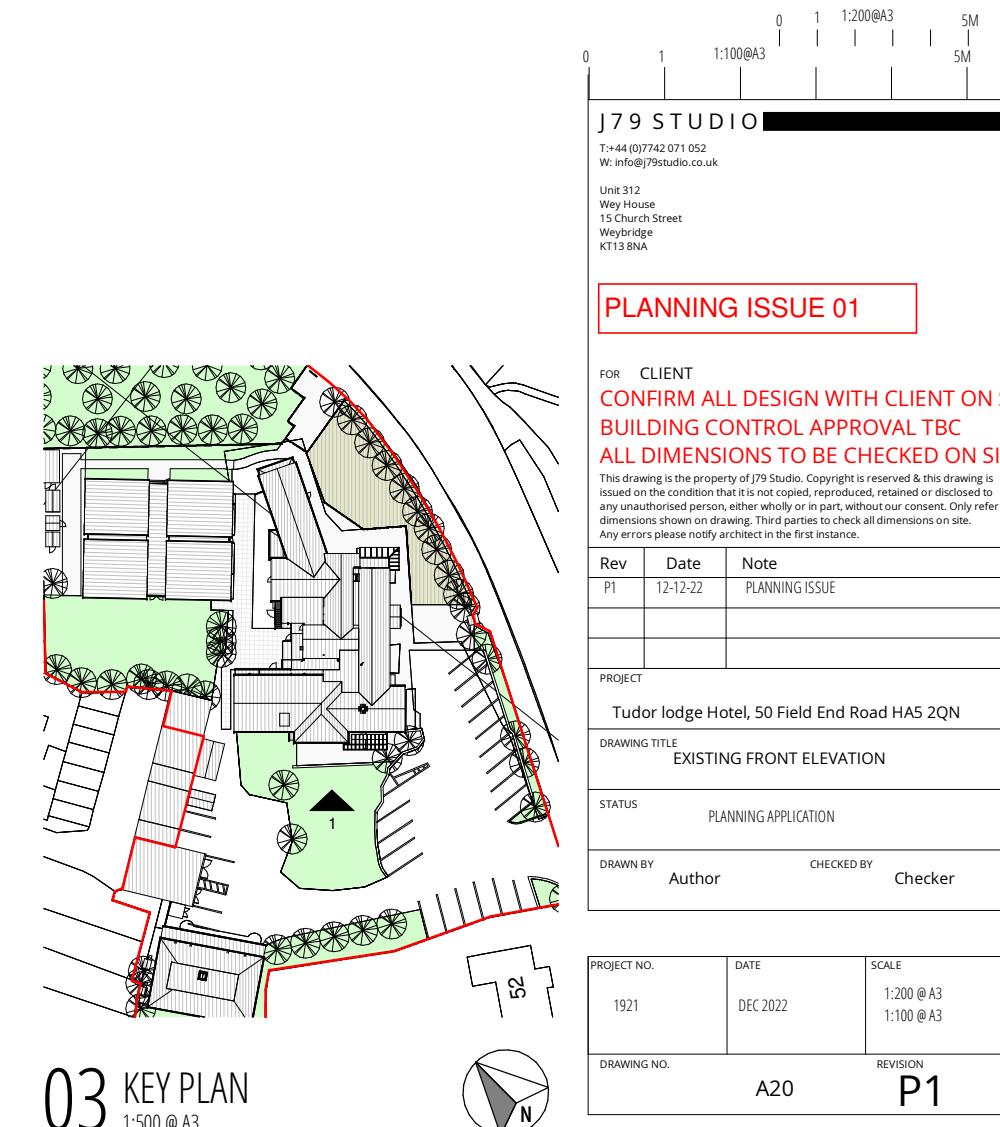

03 KEY PLAN  
1:500 @ A3