
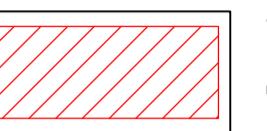
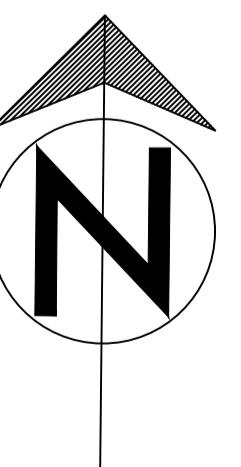


Tree  
Preservation  
Order

 Tree Preservation  
Order

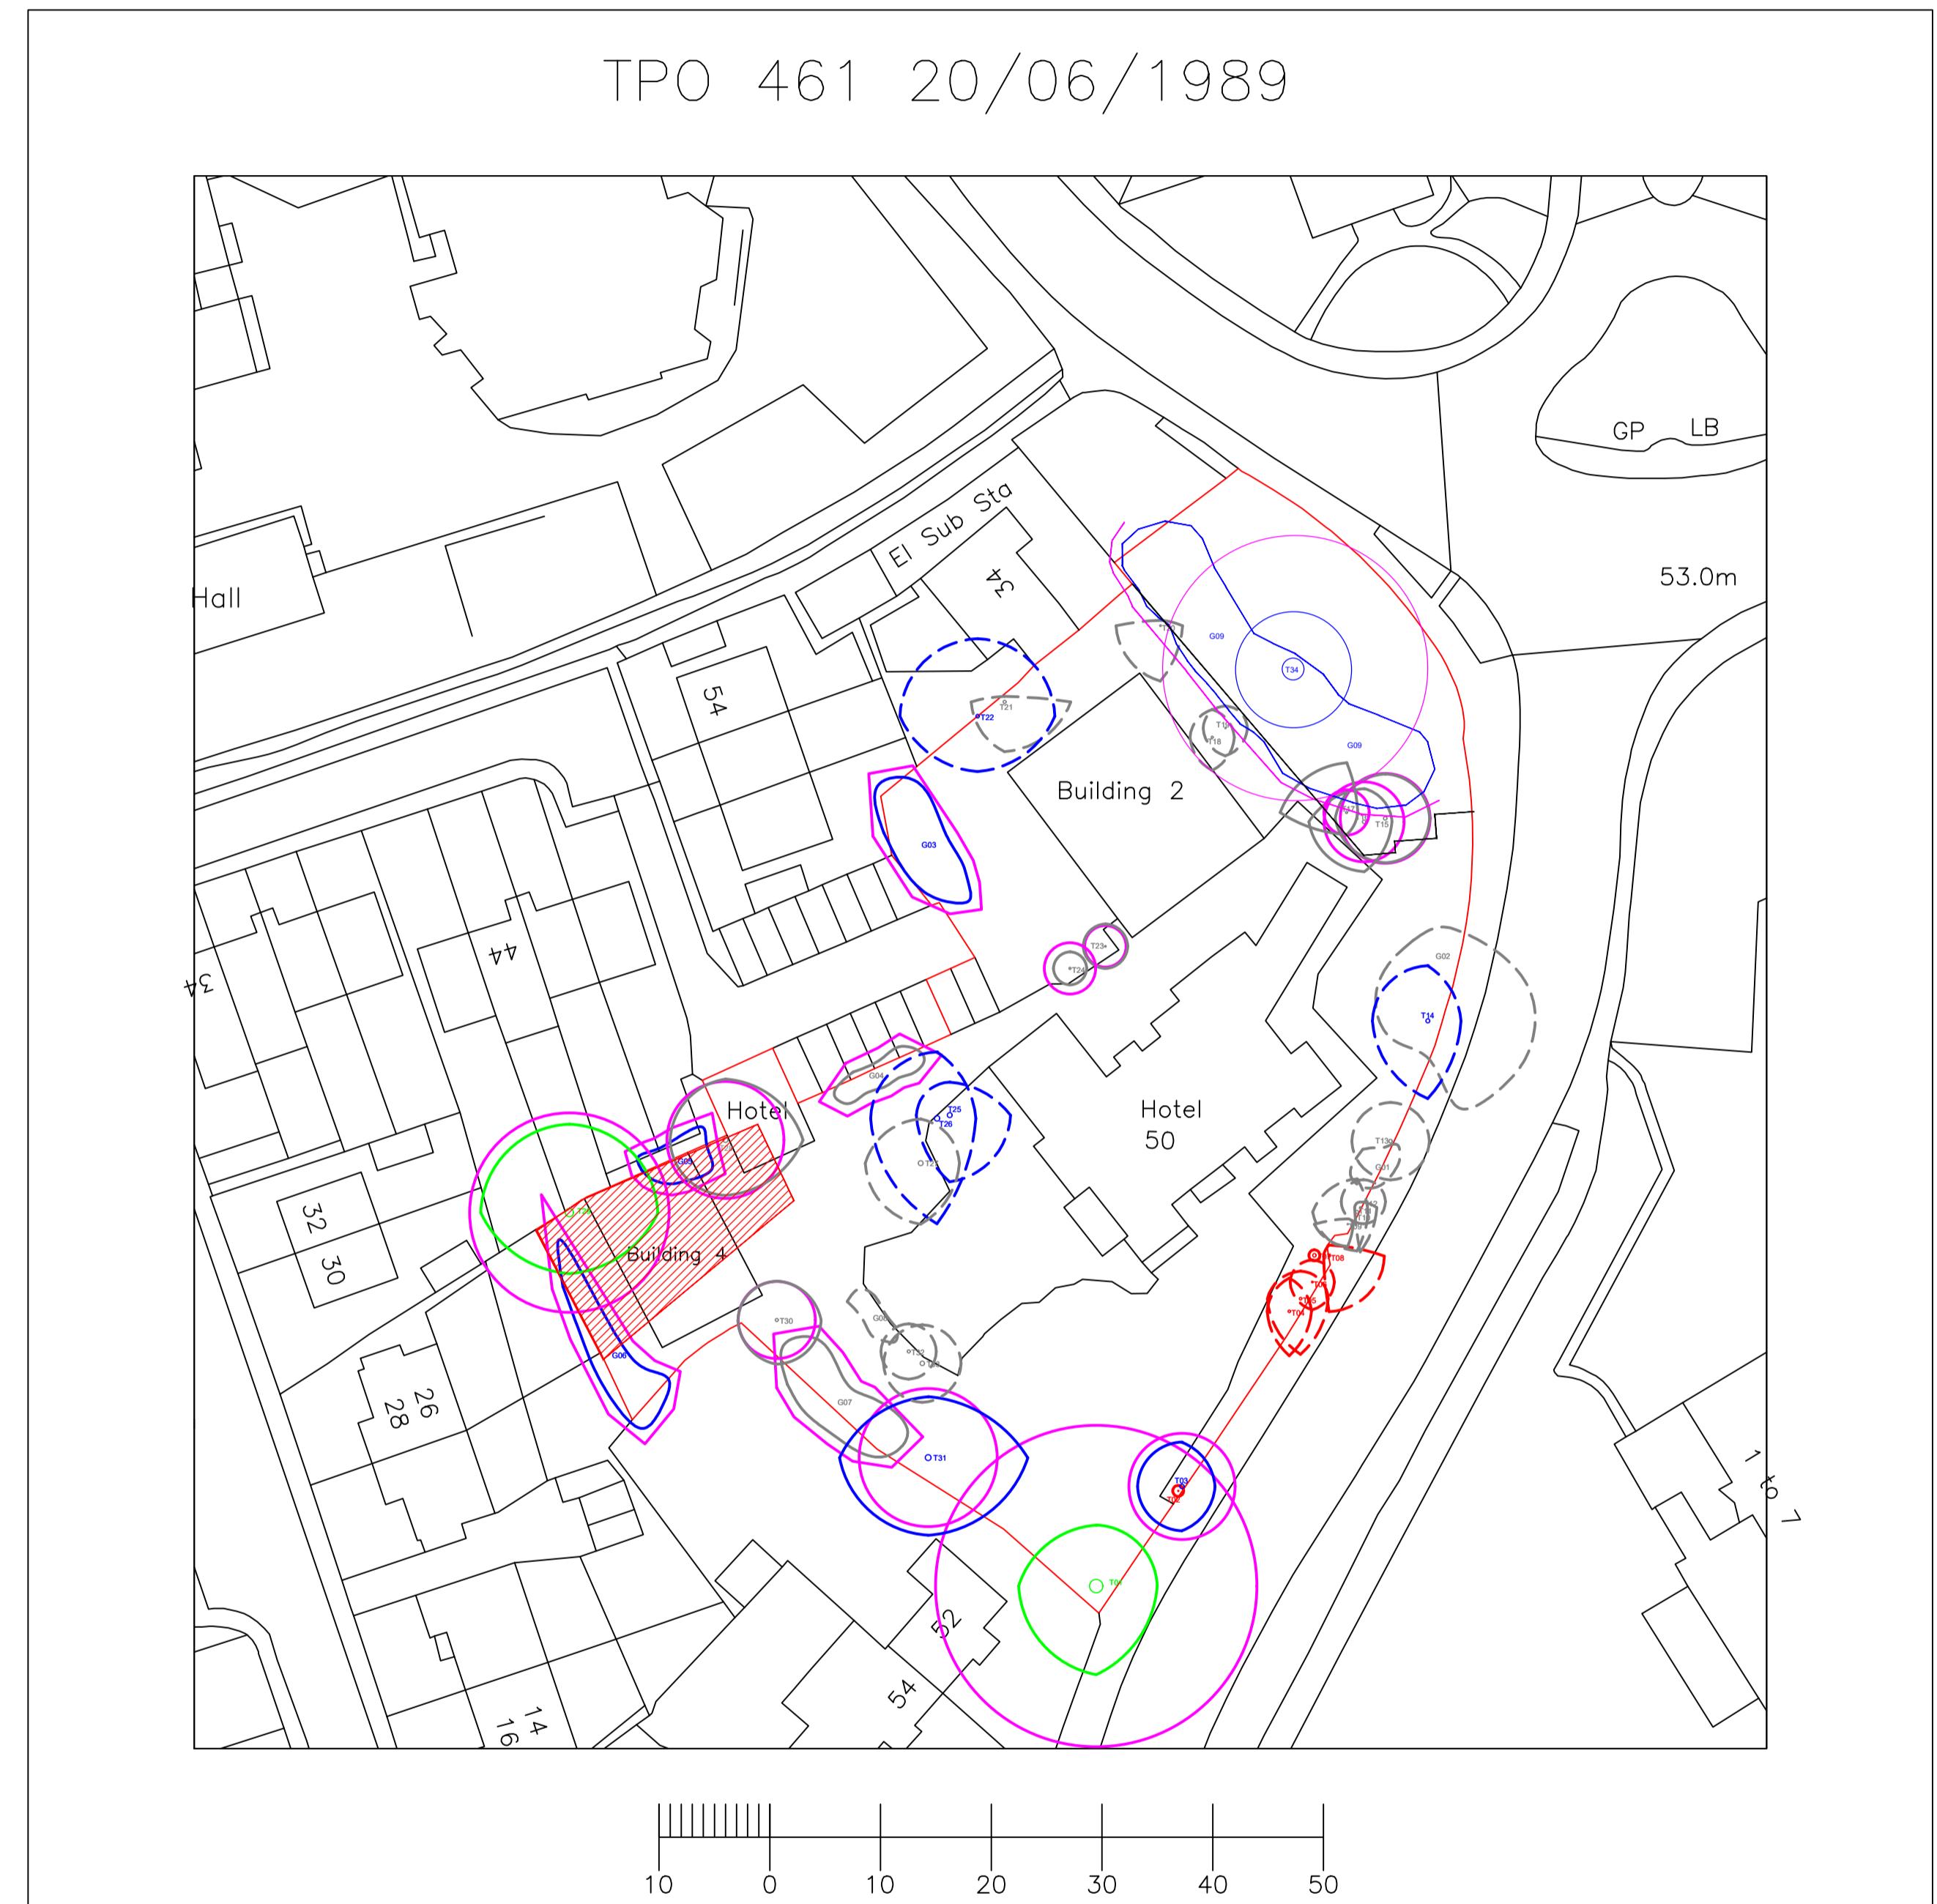

REV.	DATE	INITIALS	DETAILS
CLIENT		DWG. TITLE	
Jordan Wang		Tree Preservation Order	
SITE		Tudor Lodge Hotel, 50 Field End Road, Harrow, HA5 2QN	
DRAWN BY	CHECKED BY	SCALE	DATE
BJS	BJS	1:500 A1	July 2022
		DWG. NO.	CAS/2022/157
		REV.	

Please do not scale off this drawing. Tree locations not plotted to a topographical survey so locations cannot be confirmed. Dwg is to scale as indicated above.