




OPENING TYPE EO 17

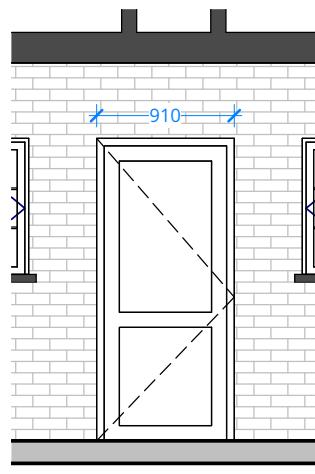

OPENING TYPE EO 18

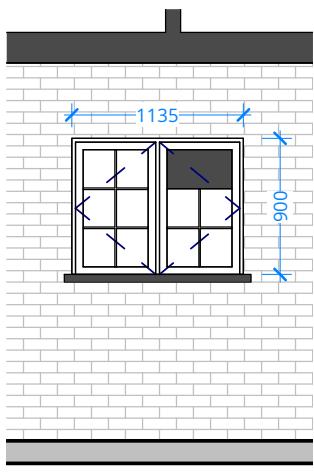

OPENING TYPE EO 19

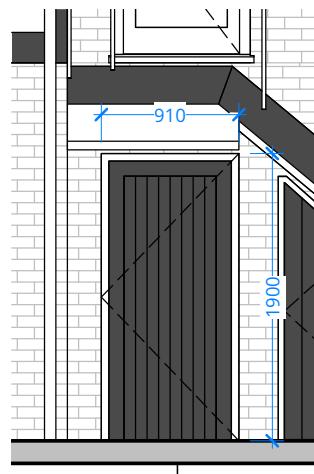


OPENING TYPE EO 20

| |
|---|
| EO-GF.18 |
| WINDOW TO BE RETAINED |
| LOCATION:GF OPENING TYPE: WINDOW DIMENSIONS: 1135 W X 900 H |


| |
|---|
| EO-GF.19 |
| WINDOW TO BE RETAINED |
| LOCATION:GF OPENING TYPE: DOOR DIMENSIONS: 910 W X 2000 H |

| |
|---|
| EO-GF.20 |
| WINDOW TO BE RETAINED |
| LOCATION:GF OPENING TYPE: WINDOW DIMENSIONS: 1135 W X 900 H |


| |
|---|
| EO-GF.21 |
| WINDOW TO BE RETAINED |
| LOCATION:GF OPENING TYPE: DOOR DIMENSIONS: 910 W X 1900 H |

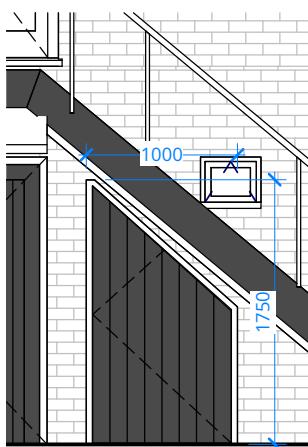


OPENING TYPE EO 21

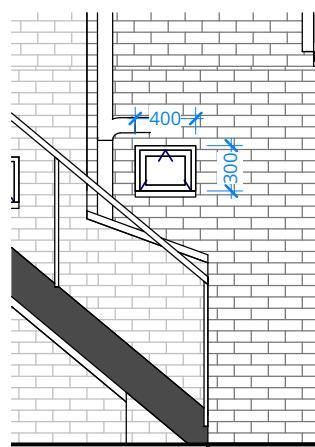

OPENING TYPE EO 22

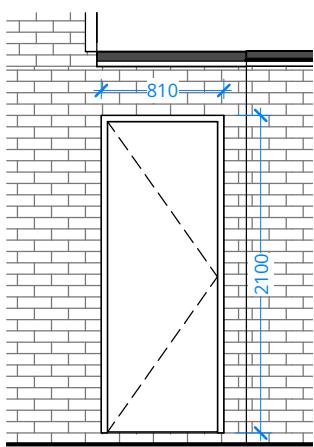

OPENING TYPE EO 23

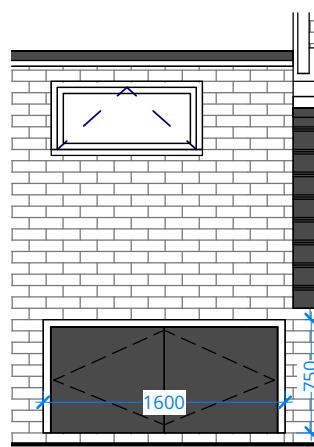


OPENING TYPE EO 24

| |
|--|
| EO-GF.22 |
| WINDOW TO BE RETAINED |
| LOCATION:GF OPENING TYPE: DOOR DIMENSIONS: 1000 W X 1750 H |

| |
|--|
| EO-GF.23, EO-GF.24 |
| WINDOW TO BE RETAINED |
| LOCATION:GF OPENING TYPE: WINDOW DIMENSIONS: 400 W X 300 H |

| |
|---|
| EO-GF.25 |
| WINDOW TO BE RETAINED |
| LOCATION:GF OPENING TYPE: DOOR DIMENSIONS: 810 W X 2100 H |

| |
|---|
| EO-GF.26 |
| WINDOW TO BE RETAINED |
| LOCATION:GF OPENING TYPE: DOOR DIMENSIONS: 1600 W X 750 H |

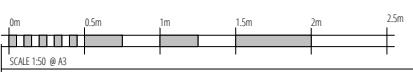

SCALE 1:50 @ A3

J79 STUDIO [REDACTED]

T: +44 (0)7742 071 052

W: info@j79studio.co.uk

Unit 312
Wey House
15 Church Street
Weybridge
KT13 8NA

INFO ISSUE 02

FOR CLIENT

CONFIRM ALL DESIGN WITH CLIENT ON SITE

BUILDING CONTROL APPROVAL TBC

ALL DIMENSIONS TO BE CHECKED ON SITE

This drawing is the property of J79 Studio. Copyright is reserved & this drawing is issued on the condition that it is not copied, reproduced, retained or disclosed to any unauthorised person, either wholly or in part, without our consent. Only refer to dimensions shown on drawing. Third parties to check all dimensions on site. Any errors please notify architect in the first instance.

| | | |
|-----|----------|------------|
| Rev | Date | Note |
| P1 | 04-06-24 | INFO ISSUE |
| P2 | 17-06-24 | INFO ISSUE |

PROJECT

Tudor Lodge Hotel, 50 Field End Road HA5 2QN

DRAWING TITLE

EXTERNAL OPENING SCHEDULE SHEET 3

STATUS

BUILDING APPLICATION - MAR 2024

| | | | |
|----------|--------|------------|---------|
| DRAWN BY | Author | CHECKED BY | Checker |
|----------|--------|------------|---------|

| | | |
|-------------|-----------|-----------|
| PROJECT NO. | DATE | SCALE |
| 1921 | JUNE 2024 | 1:50 @ A3 |

DRAWING NO.

A84

REVISION

P2