




01 PROPOSED SPA CENTRE - ELE 5
1:100 @ A3



02 PROPOSED MATERIAL
NOT TO SCALE @ A3

LEGEND	
POD	TIMBER POD WITH GLASS ROOF
BAR	BAR + TIMBER PERGOLA & TILE ROOF
PLT 1	ORNAMENTAL TREE LIGUSTRUM JAPONICUM
PLT 2	ORNAMENTAL TREE BETULA UTILIS
PLT 3	ESTABLISHED HEDGE PHOTINIA 'RED ROBIN'
PLT 5	LARGE HEDGE CUPRESSUS SEMPERVIRENS
PLT 6	BOX HEDGE BUXUS SEMPERVIRENS
TF 1	TIMBER FENCES
TD	PAINTED TIMBER DECKING
PP	PERMEABLE STONE PAVER
TP	TIMBER PERGOLA WITH GLASS ROOF
EV	ELECTRICAL VEHICULAR CHARGER
PVG	PERMEABLE PAVING
PW	WINDOW / FULL HEIGHT GLAZING
PD	PROPOSED DOOR TO MATCH EXISTING
PB	BRICK WALL TO MATCH EXISTING
RT	ROOF TILE TO MATCH EXISTING
RWP	RAINWATER GOODS TO MATCH
EXISTING	
WR	WHITE RENDER TO MATCH EXISTING
LGT 1	EXTERNAL WALL DOWNLIGHTER
LGT 2	EXTERNAL PATH DOWNLIGHTER
MG	METAL DRAINAGE GRATING
—	EXISTING STRUCTURE
—	SITE BOUNDARY
—	EXISTING WALL
—	PROPOSED WALL
—	SITE & BUILDING ENTRANCE
OG	OPAQUE GLAZING

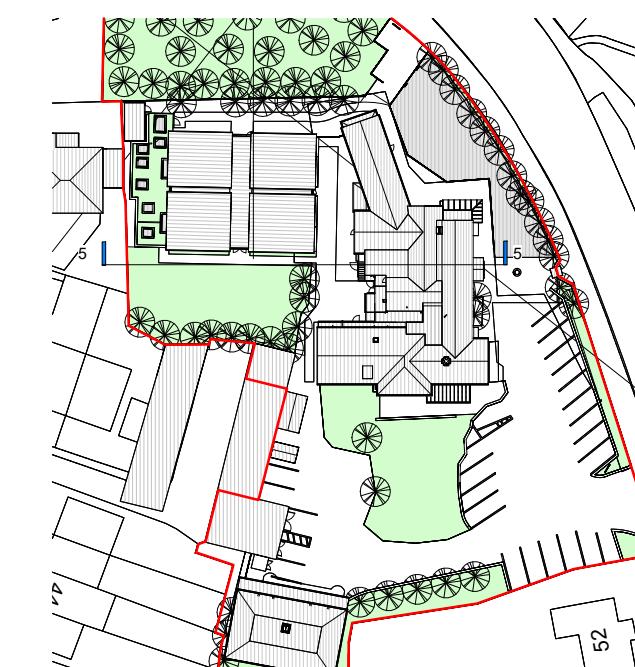

03 KEY PLAN
1:500 @ A3

HOTEL BUILDING 2 EXTENSION PLANNING APP

PROJECT NO.	DATE	SCALE
1921	SEP 2025	1:100 @ A3
DRAWING NO.		REVISION
A204		P1