



FIRST FLOOR x 13 APARTMENTS

- 9 x 2 BEDROOM APARTMENTS
- 2 x 1 BEDROOM APARTMENTS
- 2 x 3 BEDROOM APARTMENTS

GROSS INTERNAL AREA - 1256sqm



SECOND FLOOR x 8 APARTMENTS

- 6 x 2 BEDROOM APARTMENTS
- 1 x 1 BEDROOM APARTMENTS
- 1 x 3 BEDROOM APARTMENTS

GROSS INTERNAL AREA - 800sqm



GROUND FLOOR x 15 APARTMENTS


- 5 x 2 BEDROOM APARTMENTS
- 10 x 1 BEDROOM APARTMENTS
- 0 x 3 BEDROOM APARTMENTS

GROSS INTERNAL AREA - 1372sqm

NOTE:

The flats fully comply with the Nationally Described Space Standards (NDSS)

PRELIMINARY

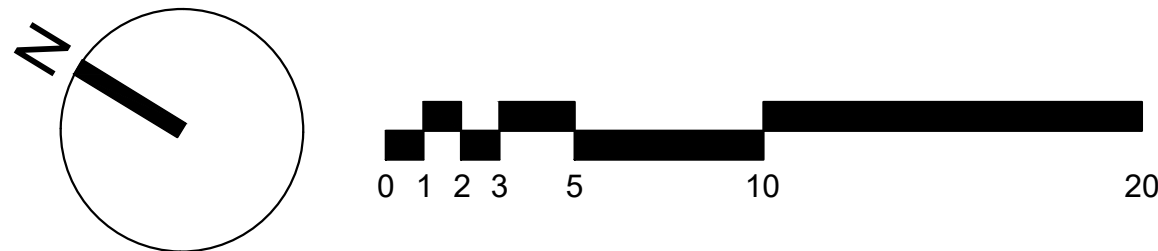

-	-		-	
THIS DRAWING IS NOT TO BE SCALED. ONLY FIGURED DIMENSIONS ARE TO BE FOLLOWED (UNLESS THE DRAWING IS PART OF A PLANNING APPLICATION). CONTRACTORS ARE TO CHECK ALL DIMENSIONS BEFORE WORK COMMENCES, AND REFER ANY APPARENT DISCREPANCY TO THE ARCHITECT. THIS DRAWING IS THE SOLE PROPERTY OF M.R PARTNERSHIP LIMITED, AND MAY NOT BE COPIED OR REPRODUCED IN ANY MANNER WHATSOEVER WITHOUT THE OWNERS WRITTEN CONSENT. (c) COPYRIGHT.				
PROJECT	Musgrave House, Widewater Place Moorhall road, Uxbridge London W1			
DRAWING	Proposed Ground Floor, First and Second Floor Plan			
 41-42 FOLEY STREET, LONDON W1W 7TS T: +(0) 207 253 2526 / +(0)207 631 5405 E: mail@ch-architects.com / info@mrpartnership.co.uk www.ch-architects.com / www.mrpartnership.co.uk				
DATE:	11/05/2021	SCALE:	1:200@A1 1:200@A1	
DWG No:	3155_20_106		REV. No:	/
FILE: 3155-PLANS-MUSGRAVE HOUSE.dwg				