


ALL WINDOWS ARE THERMALLY BROKEN POWDER COATED ALUMINUM

COLOUR: BLACK

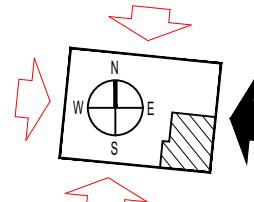

C1	PRELIMINARY ISSUE
	C2 CLIENT AMENDMENTS TO EXTERNAL WINDOWS AND DOORS
	C3 ISSUED TO LPA FOR DISCHARGE OF CONDITION (20.12.2025)

Client:  
D RANA & H SANDHU

Project:  
25 ST MARTINS APPROACH  
Title:  
PROPOSED EAST ELEVATION

Scale Bar: 0 1 2 3 4 5

Scale: 1:50@A3/1:25@A1  
Project No: 1186  
Drawing No: 1186 (31) 01  
Rev: C3