




WF-01

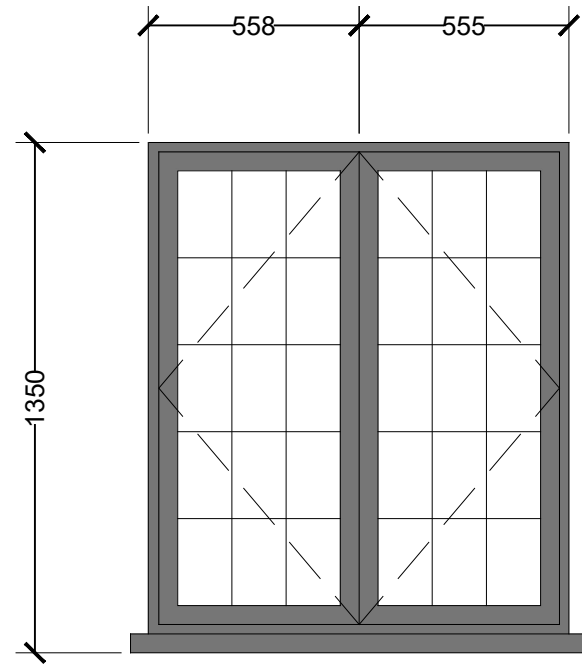


WF-02

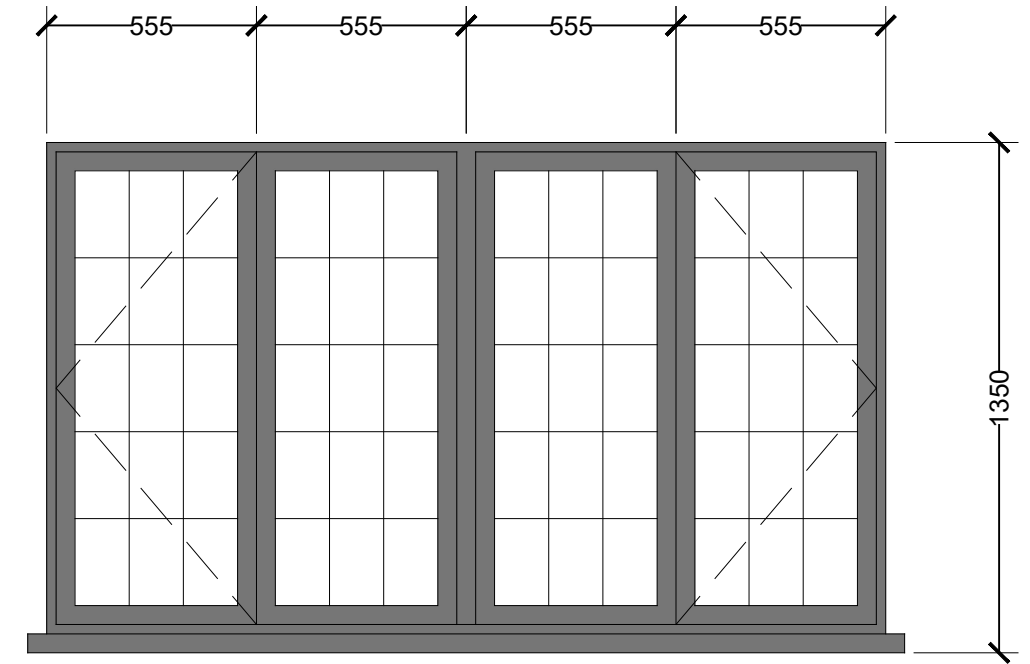

WF-03

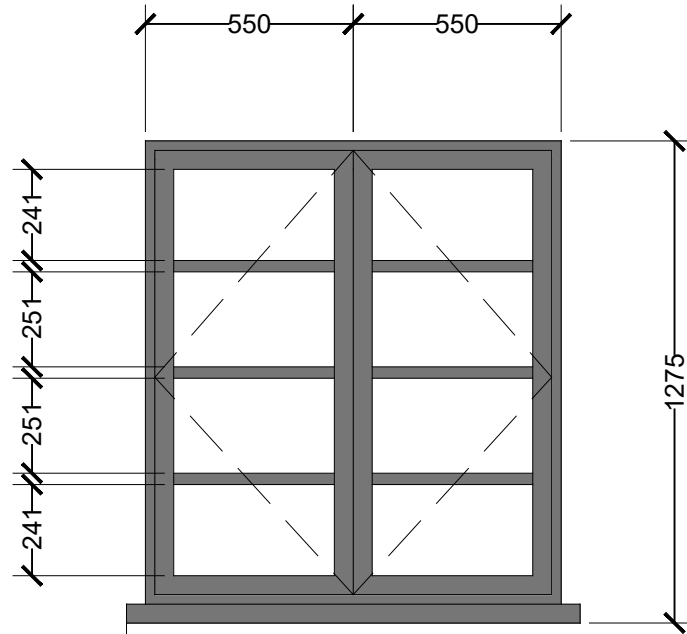

WF-04

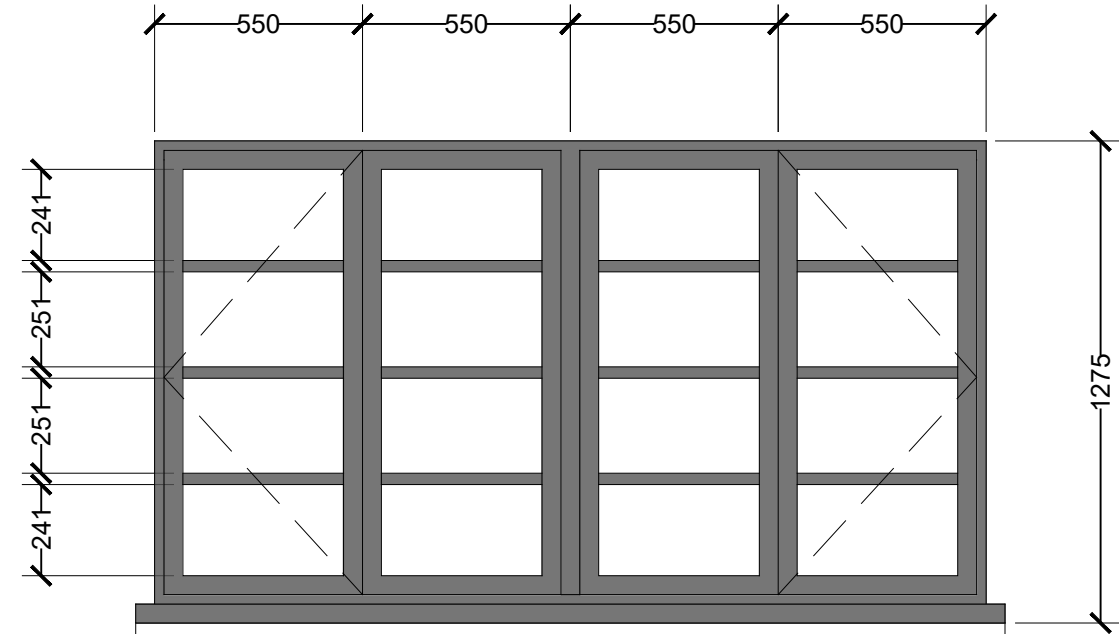


WF-04

ALL WINDOWS ARE THERMALLY BROKEN POWDER COATED ALUMINUM
COLOUR: BLACK



Hyde Park Construction

SUBJECT TO ALL RELEVANT STATUTORY
AUTHORITY APPROVALS.

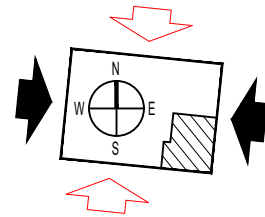

- C1 PRELIMINARY ISSUE
- C2 CLIENT AMENDMENTS TO EXTERNAL WINDOWS AND DOORS
- C3 ISSUED TO LPA FOR DISCHARGE OF CONDITION (20.12.2025)
- C4 CORRECTED SCALE BAR
- C5 ISSUED TO LPA FOR DISCHARGE OF CONDITION (23.02.2026)

Client:
D RANA & H SANDHU

Scale Bar: 0 200 400 500 600 700



Project:
25 ST MARTINS APPROACH

Title:
WINDOW SCHEDULE (PAGE 4 of 8)

Scale:
1:20@A3

Project No:
1186

Drawing No:
1186 (31) 08

Rev:
C5