


ALL WINDOWS ARE THERMALLY BROKEN POWDER COATED ALUMINUM
COLOUR: BLACK



Hyde Park Construction

SUBJECT TO ALL RELEVANT STATUTORY AUTHORITY APPROVALS.

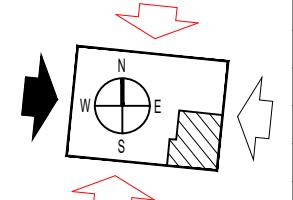

C1	PRELIMINARY ISSUE
C2	CLIENT AMENDMENTS TO EXTERNAL WINDOWS AND DOORS
C3	ISSUED TO LPA FOR DISCHARGE OF CONDITION (20.12.2025)

Client:
D RANA & H SANDHU

Project: **25 ST MARTINS APPROACH**

Title: WINDOW SCHEDULE (PAGE 5 of 6)

Scale Bar: 0 1 2 3 4 5

A horizontal scale with numerical markers at 0, 1, 2, 3, 4, and 55. A solid black bar is positioned at the 0 mark.

Scale:	Project No:	Drawing No:	Rev:
1:20@A3	1186	1186 (31) 09	C2