



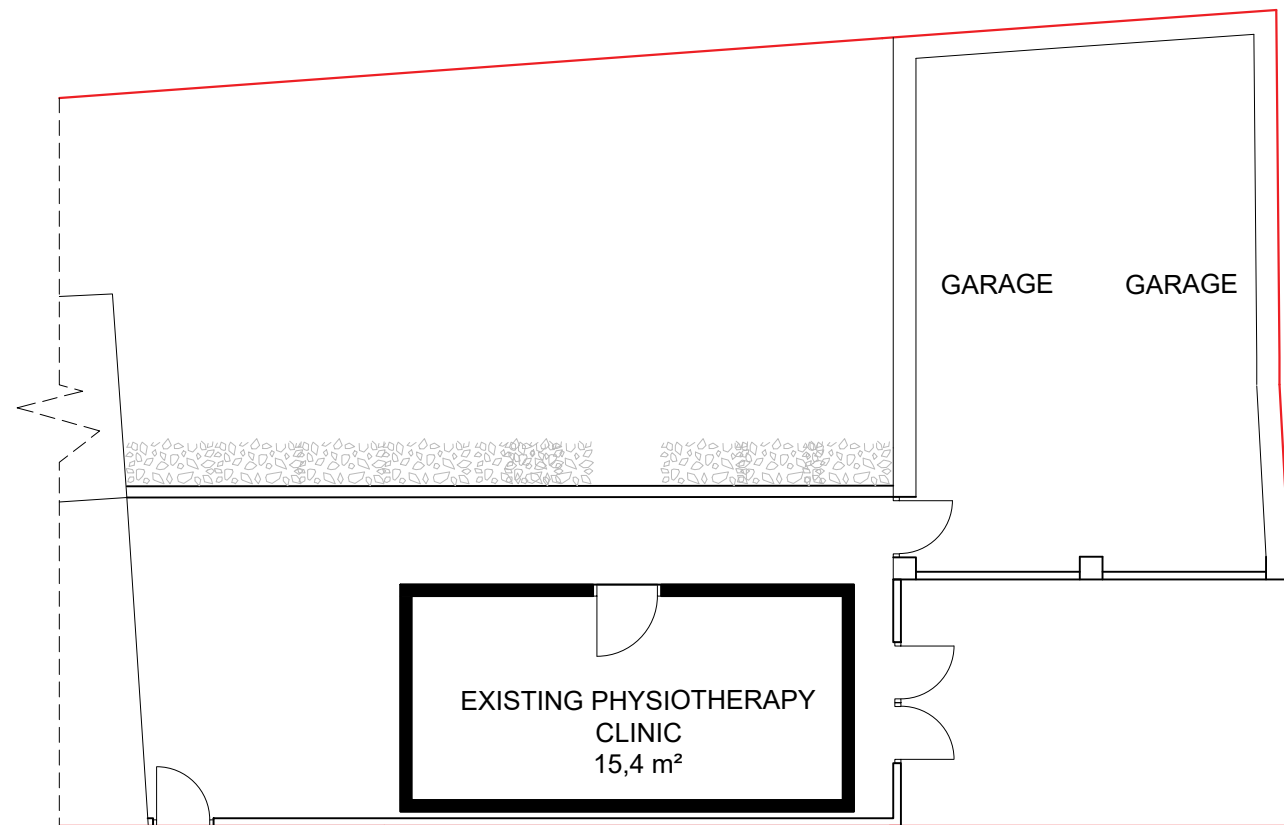


Existing Ground Floor Plan

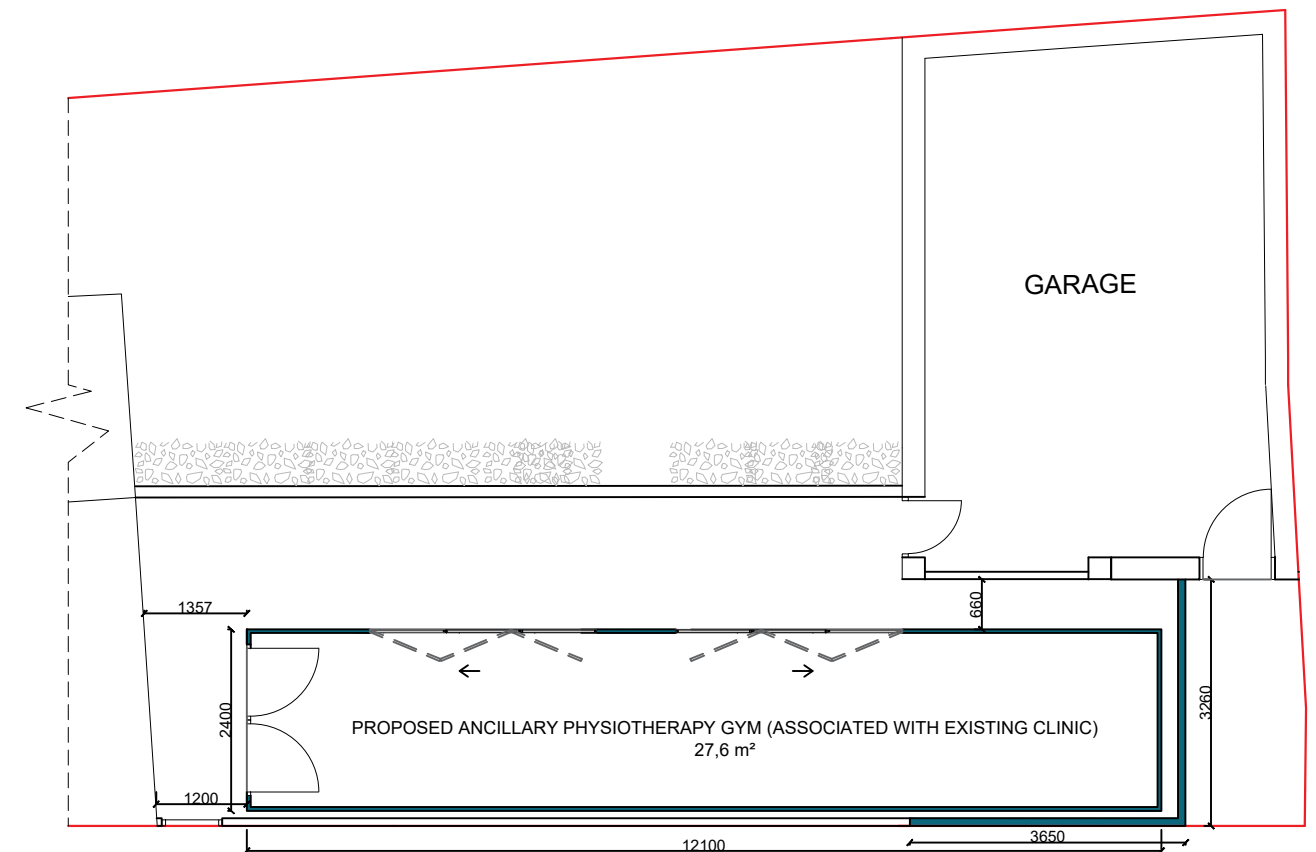

Proposed Ground Floor Plan

Any dimensions shown should be checked on site and discrepancies reported to the Architect prior to construction. Designs are not coordinated with engineer projects. Do not scale for construction purposes.

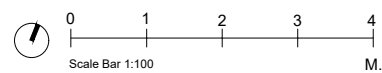

Existing Proposed

Drawing Name

Existing And Proposed Plans

Project Address

15 West End Rd HA4 6JE

Drawing No.

15WestEndRd_
Plans_V3

Scale

1/100 at A3

Designer

BB

Date

03.07.2026

Drawing No.

04

Revision

V3



Planning By Design Ltd
www.planning-by-design.co.uk
hello@planning-by-design.co.uk