

Important Customer Notes:

Please study these plans carefully and note the dimensions shown along with any comments. We would also ask that you pay particular attention to the actual position on the building and the location of any proposed alterations in relation to any gable ends, boundaries & existing door or window locations, as these drawings will be issued to our builder.

Any changes, errors or amendments to these drawings must be notified in writing by email or post immediately to the architect. It is the responsibility of the client to ensure that any proposed alterations are feasible and would further advise that NO changes can be made to these plans once works commence on site as alterations will be charged at a premium.

Notes: All dimensions shown are EXTERNAL, looking at your property from the garden, patio or service area, unless otherwise stated.

To calculate the approximate internal floor area: All dimensions shown on the plans are EXTERNAL, as indicated.

Specification: Frames: (PVCU Internally Beaded) External Frame Colour: White Internal Frame Colour: White

Glazing: (Sand A Glass all frames) 20mm (80A Approved System) External Roof Colour: Ultra-ool - Carbon Grey Internal Glazing: Internal Glazing: External Walls: Bridgework to match Internal Walls: Plaster

Other Works:

REV	DESCRIPTION	BY	DATE
-----	-------------	----	------

Drawing Status:-

PLANNING

Client:- SOUTH


Project:- SINGLE STOREY EXTENSION

Address:- 51 EXMOUTH ROAD
RUISIP, MIDDLESEX
HA4-0UN


Title:- EXISTING ELEVATIONS
&
FLOORPLAN, COMBINED

DWG No. DRAWING


Doc Ref		Revision	
A001		1	
Drawn By	Date	Scale	Sheet
RB	22.6.2026	1:100	

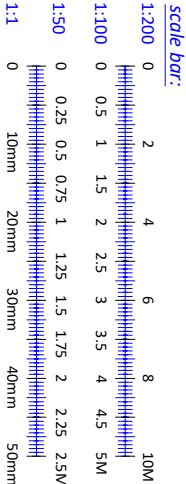


Existing Rear Elevation

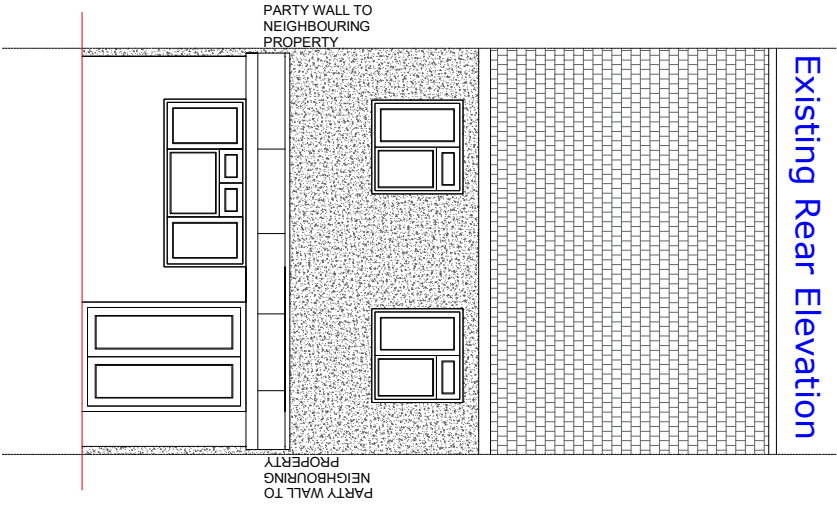


Existing Front Elevation

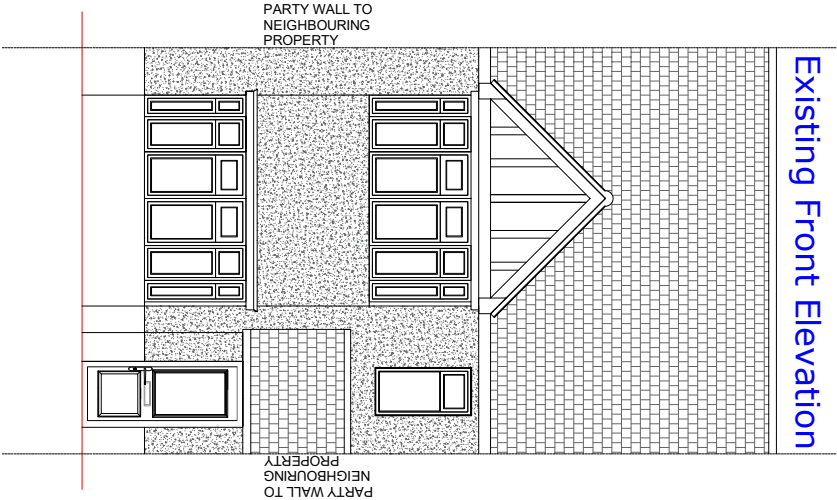

Existing Side Elevation

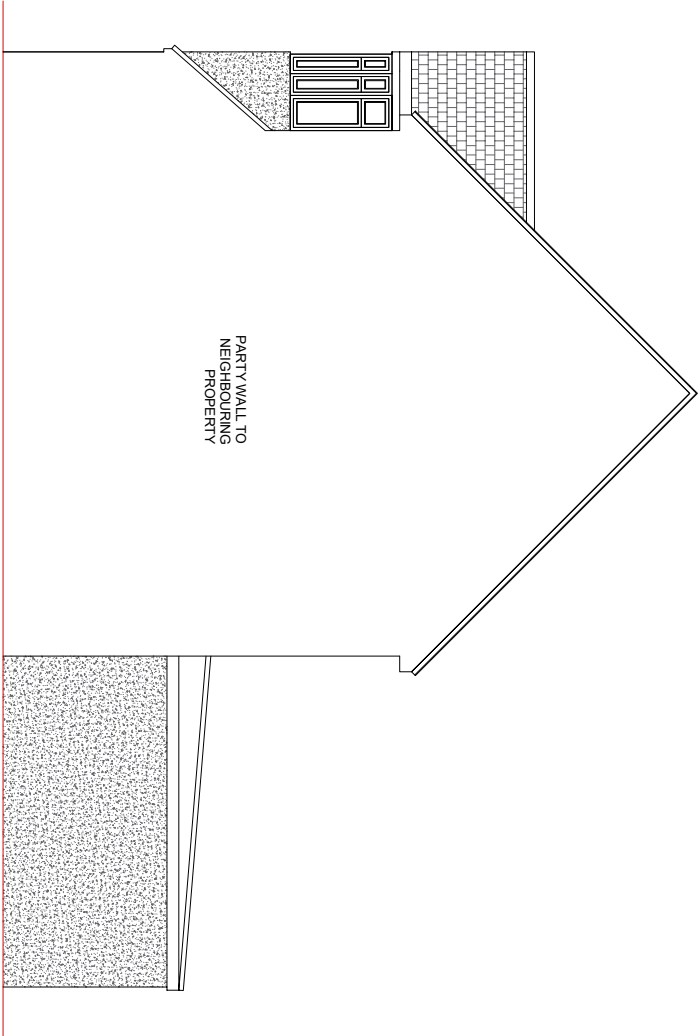

Existing Side Elevation

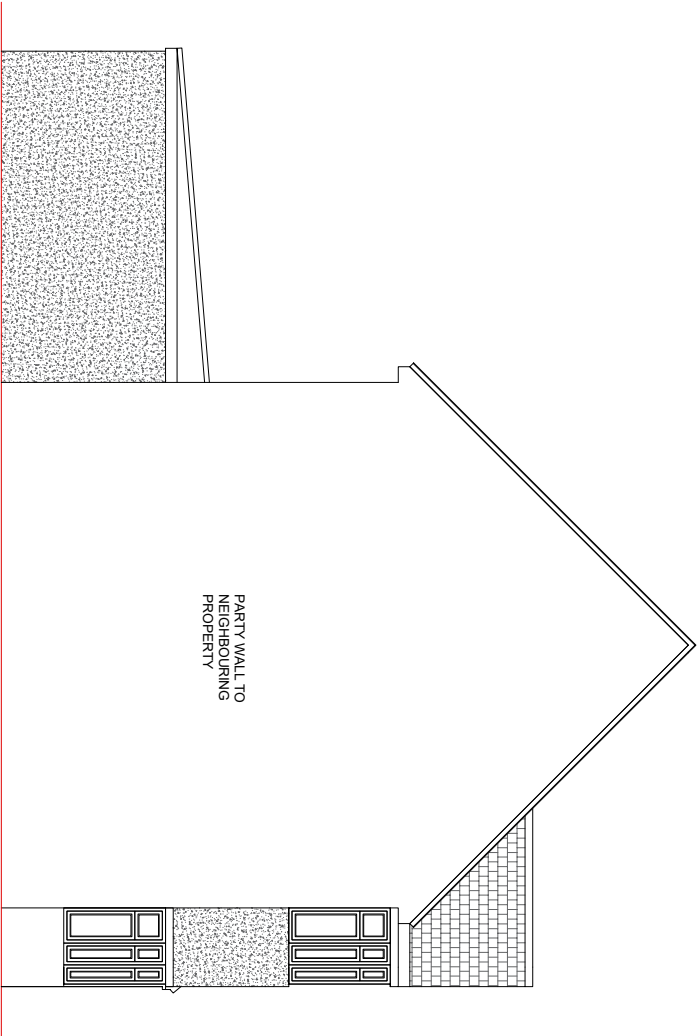

Existing Floorplan

