


Proposed Section/Elevation Facing North
1:200



Proposed Rear (West) Elevation
1:200

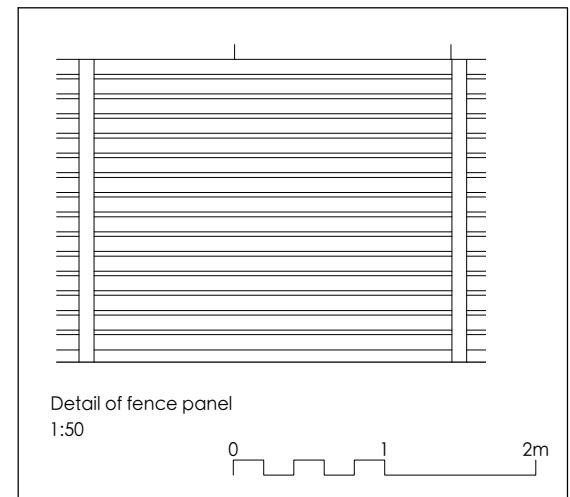

Detail of fence panel
1:50

