


GENERAL NOTES:
 1. THIS DRAWING IS TO BE READ IN CONJUNCTION WITH ALL OTHER ARCHITECTURAL AND STRUCTURAL DRAWINGS AND SPECIFICATIONS.
 2. ALL DIMENSIONS ARE IN MILLIMETERS UNLESS STATED OTHERWISE.
 3. DO NOT SCALE FROM THIS DRAWING UNLESS FOR PLANNING PURPOSES.
BUILDING NOTES:
 4. THE CONTRACTOR IS TO ENSURE THAT ALL MATERIALS COMPLY WITH THE APPROPRIATE STANDARDS AND HAVE CURRENT AGREEMENT CERTIFICATES.
 5. ALL PRODUCTS TO BE FITTED STRICTLY IN ACCORDANCE WITH MANUFACTURER'S INSTRUCTIONS.

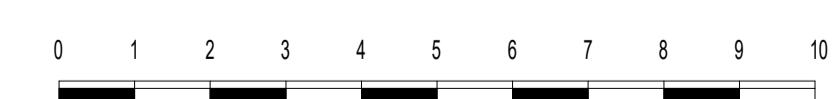

Scale Bar 1:100 @ A1

MM PLANNING & ARCHITECTURE
 892 LONDON ROAD, CR7 7PB
 EMAIL INFO@MMPLANNING-ARCHITECTURE.CO.UK
 CONTACT 02086840333

Scale(@ A1):



Project
 6 Truesdale Drive, UB9 6AY

Number:
 A101

Client
 Owner

Drawing
 3D Existing and Proposed
 Number:
 A101
 Date:
 Issue Date