




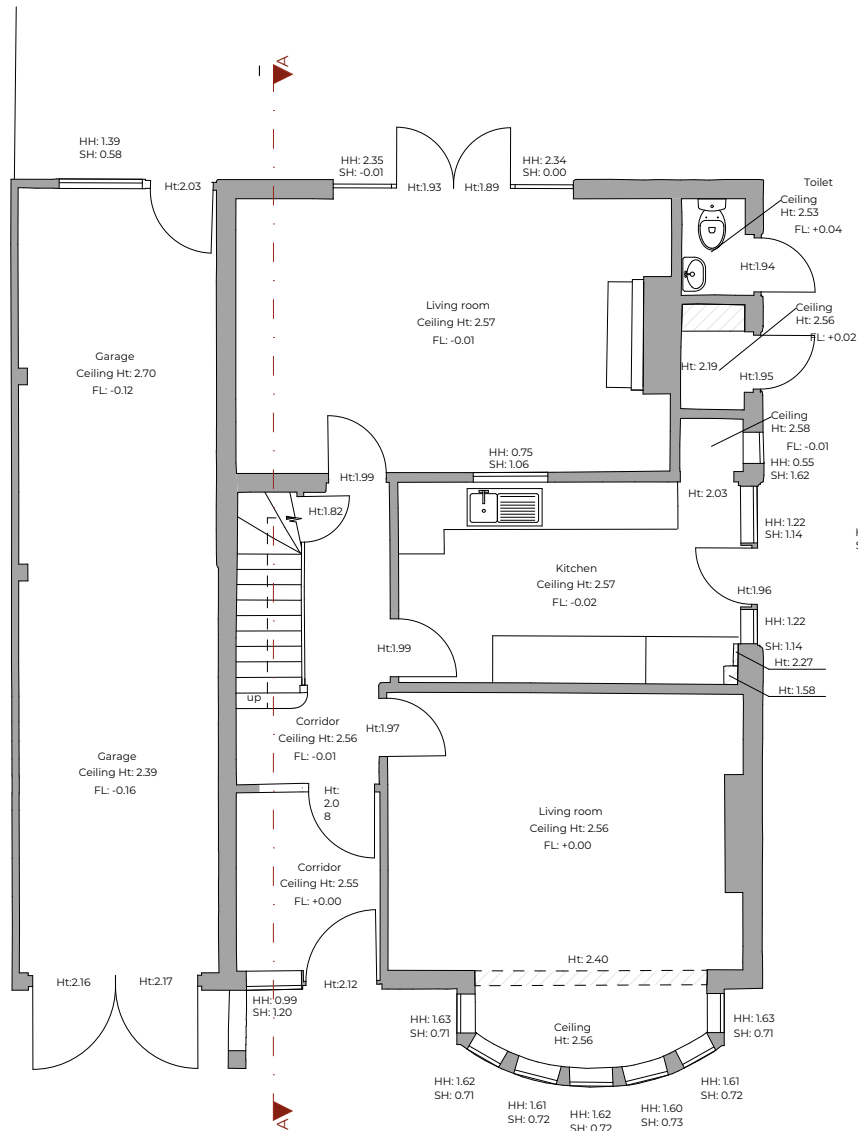


EXISTING GROUND FLOOR PLAN

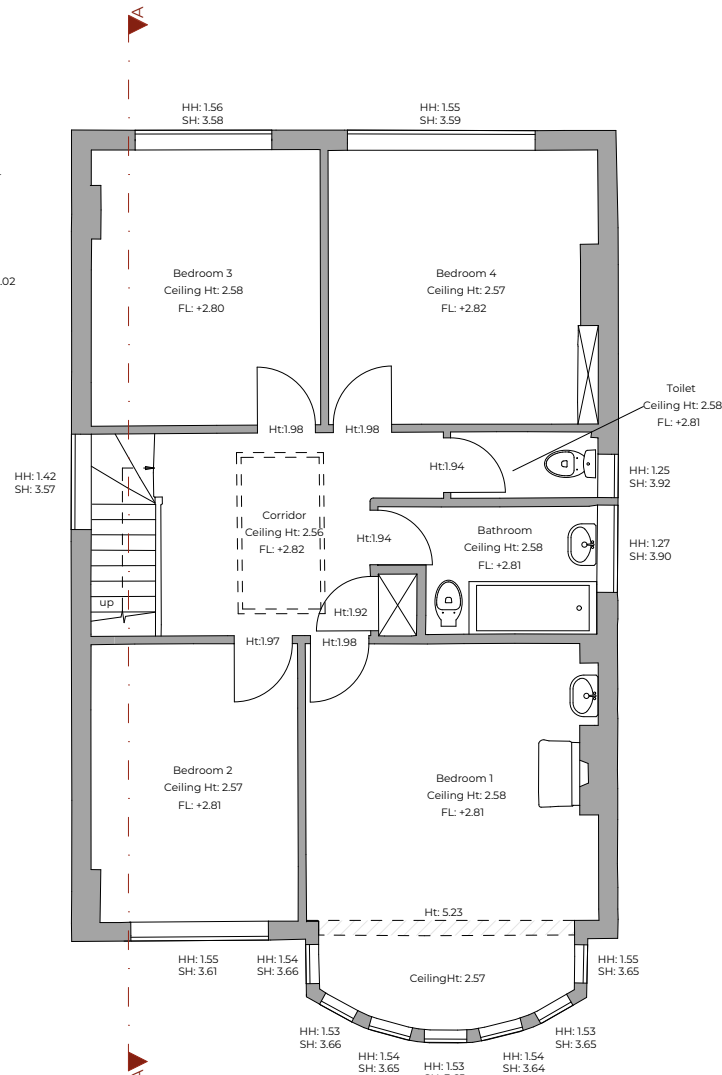


EXISTING FIRST FLOOR PLAN

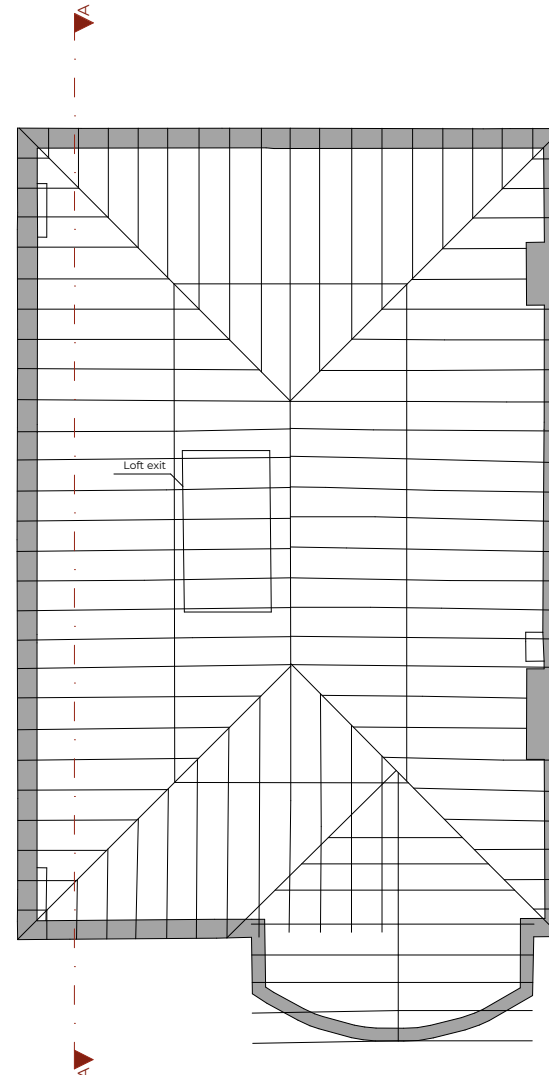

EXISTING LOFT FLOOR PLAN

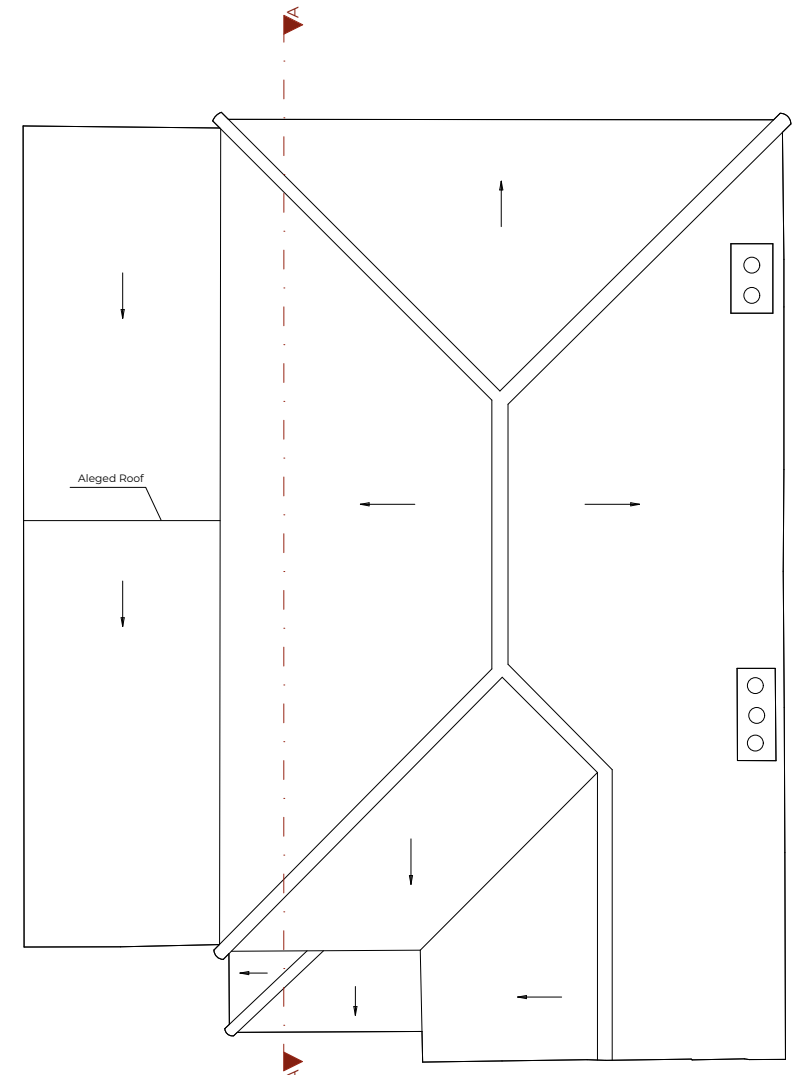

EXISTING ROOF PLAN

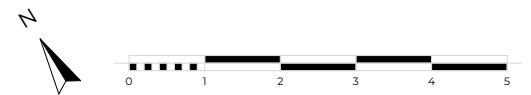

NOTES:
Report all errors and discrepancies promptly to architects before proceeding with the works.
Do not scale drawing. Figured dimensions to be worked to in all cases.
The contractor is responsible for checking dimensions, tolerances and references.
All structural information to be taken from engineers drawings.



crk design
architecture, planning, interiors, project management.
the studio
20A Arlington Avenue, Islington, N1 7AX
www.crk-design.co.uk

REV:	A
REV:	B
REV:	C
REV:	D

REV:	SCALE:	1:100 @ A3	CLIENT:	Paaras & Bhavi Dodhia
PROJECT:	14 College Drive, Ruislip, HA4 8SB	DRAWING NO.:	2020-14CD-03.100	
STATUS:	Planning	DATE:	22 December 2020 12:51	
DRAWN:	JL	CHECKED:	CK, VS	