


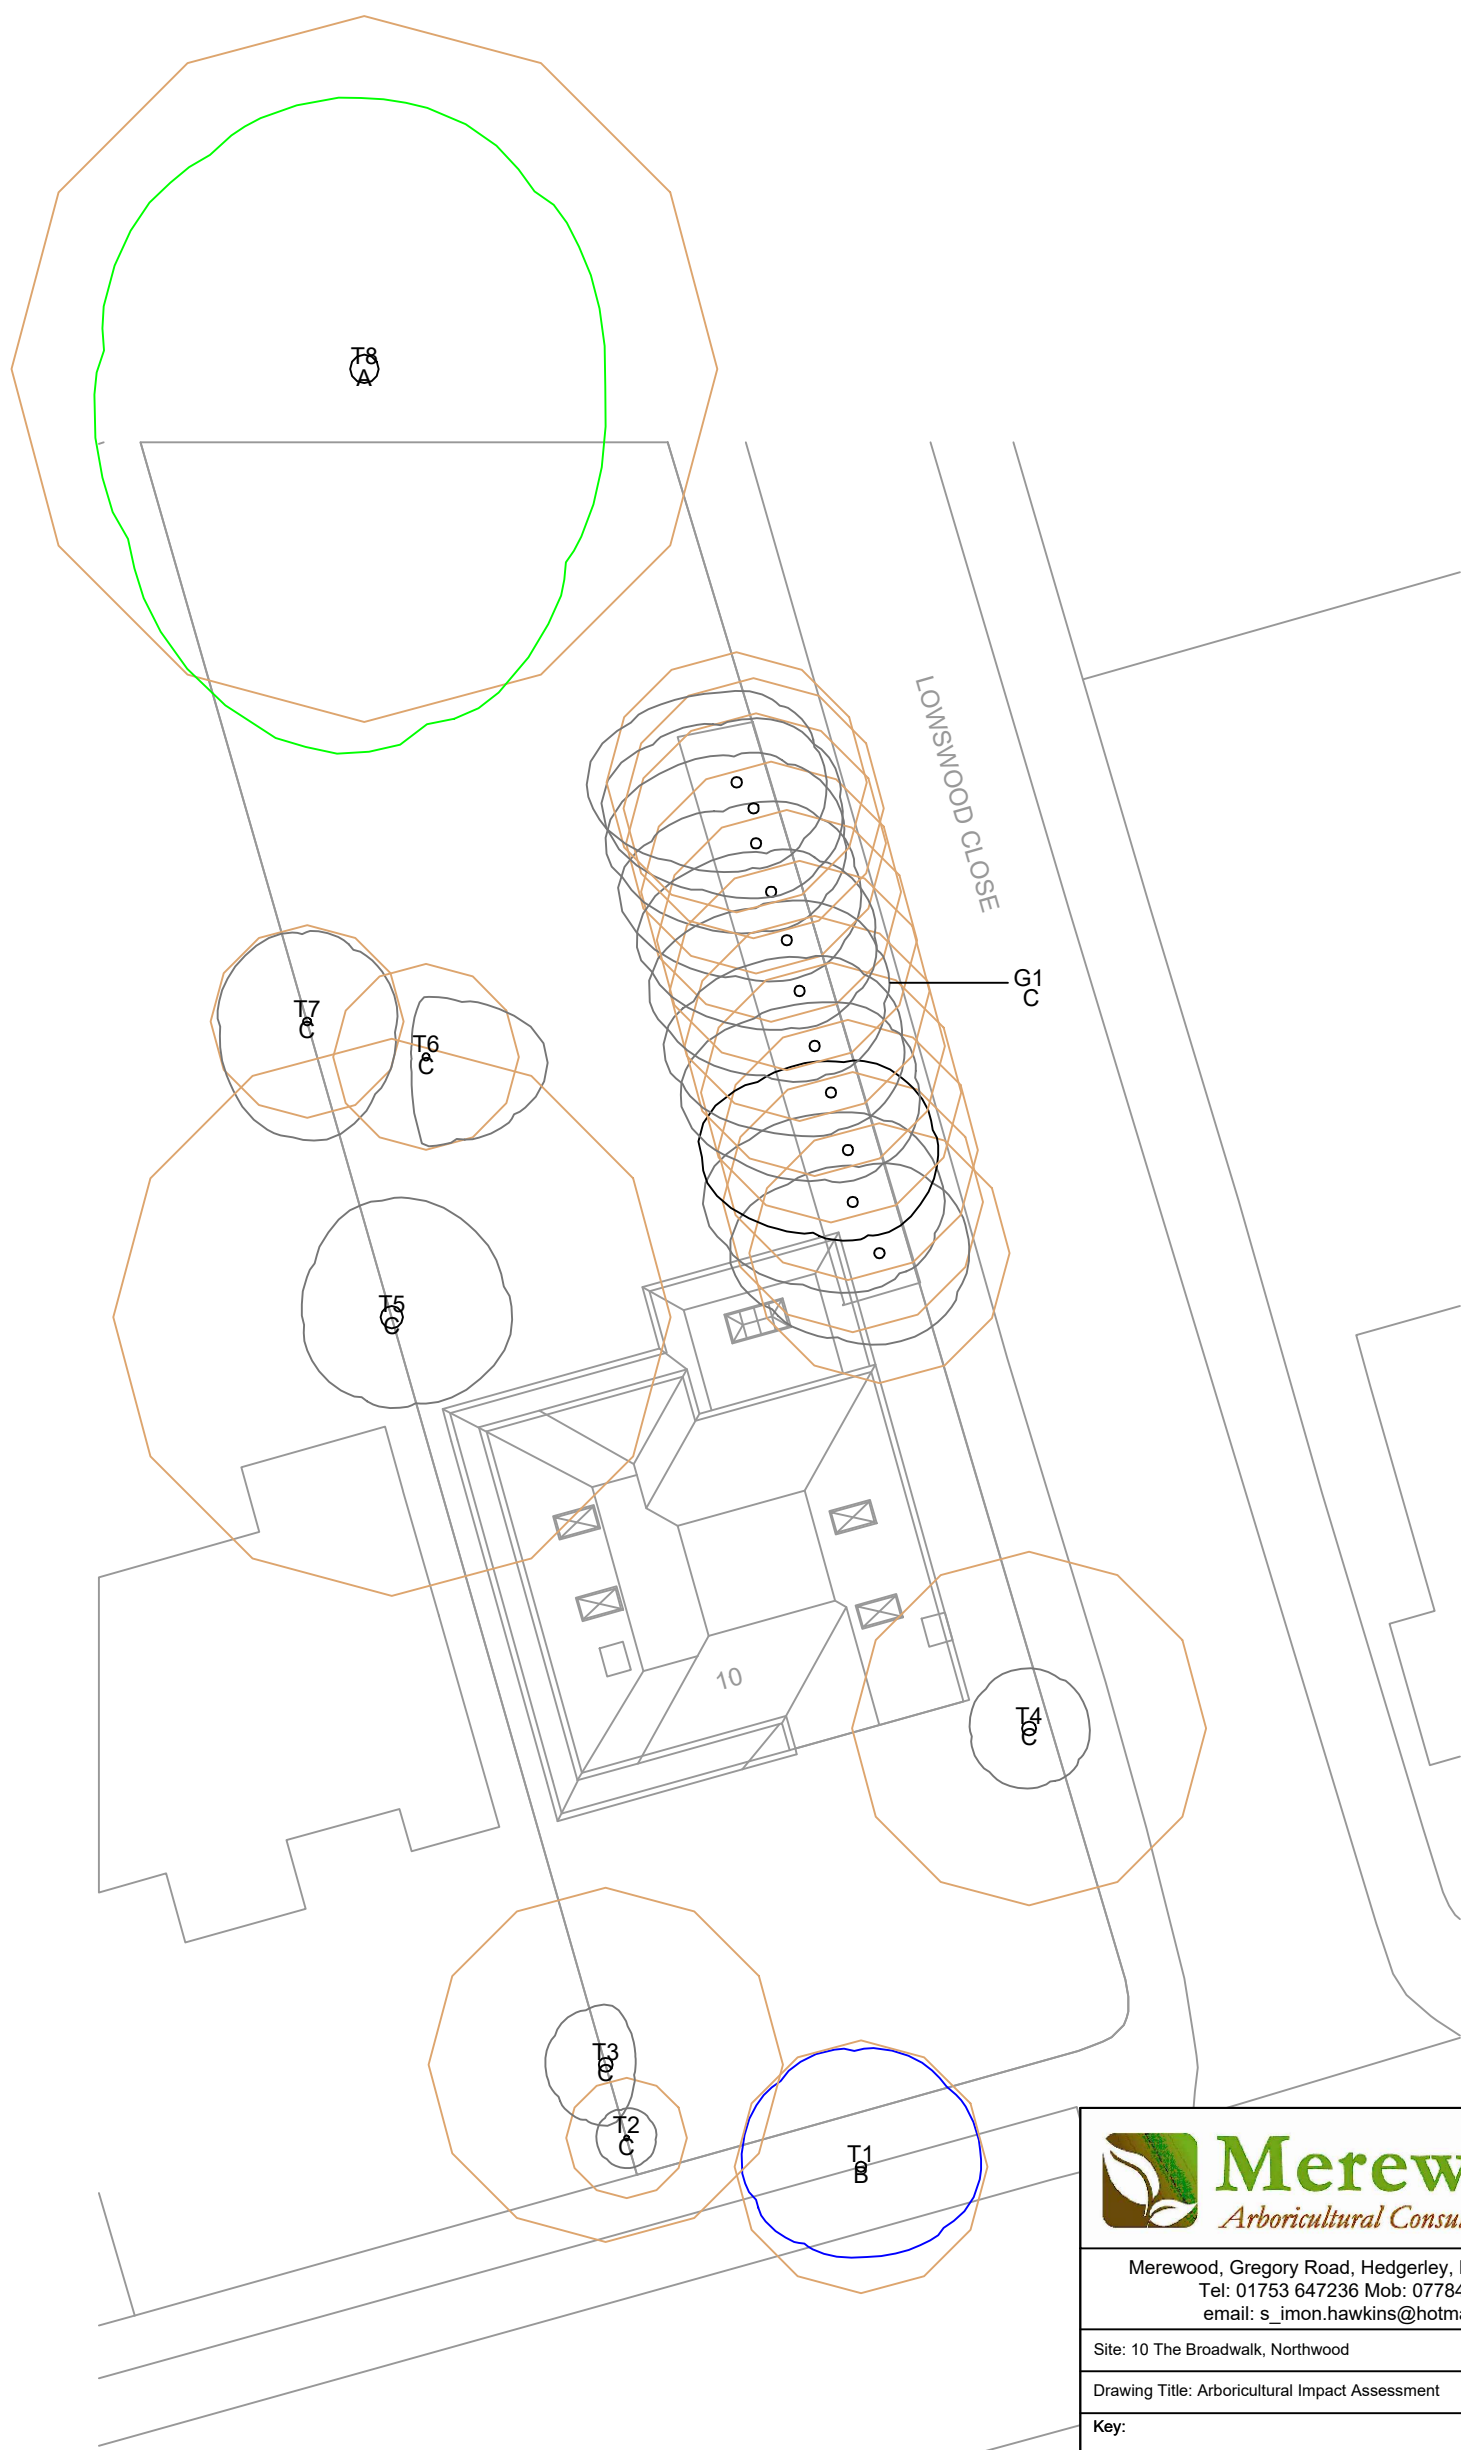

Merewood, Gregory Road, Hedgerley, Bucks, SL2 3XW
Tel: 01753 647236 Mob: 07784 915944
email: s_imon.hawkins@hotmail.co.uk

Site: 10 The Broadwalk, Northwood 1:250 @ A3

Drawing Title: Arboricultural Impact Assessment March 2022

