


- Notes:
1. All dimensions to be verified on site and any discrepancy reported to the client
 2. This drawing to be read in conjunction with all relevant drawings

owners to serve party wall ad notice on owners of adjacent property and obtain written agreement, prior to commencement of any works



client/builder to obtain all planning permission approvals from the relevant authority, prior to the commencement of building works & building control approvals is to client/builders own risk

A	Planning Issue	13.02.24	RS
REV	AMENDMENT	DATE	CHD

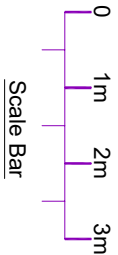

CLIENT	Muslim Community Centre
PROJECT	4 - 5 Cowley Mill Road Uxbridge - Middlesex UB8 2QB
DRAWING TITLE	As Approved Floor Layouts Sheet 2

SCALE	DRAWN BY	CHECKED	DATE
1:50 @ A1	RS	RS	13.02.24
1:100 @ A3			
DRAWING NUMBER	2024 - 22 - 02	REVISION	A

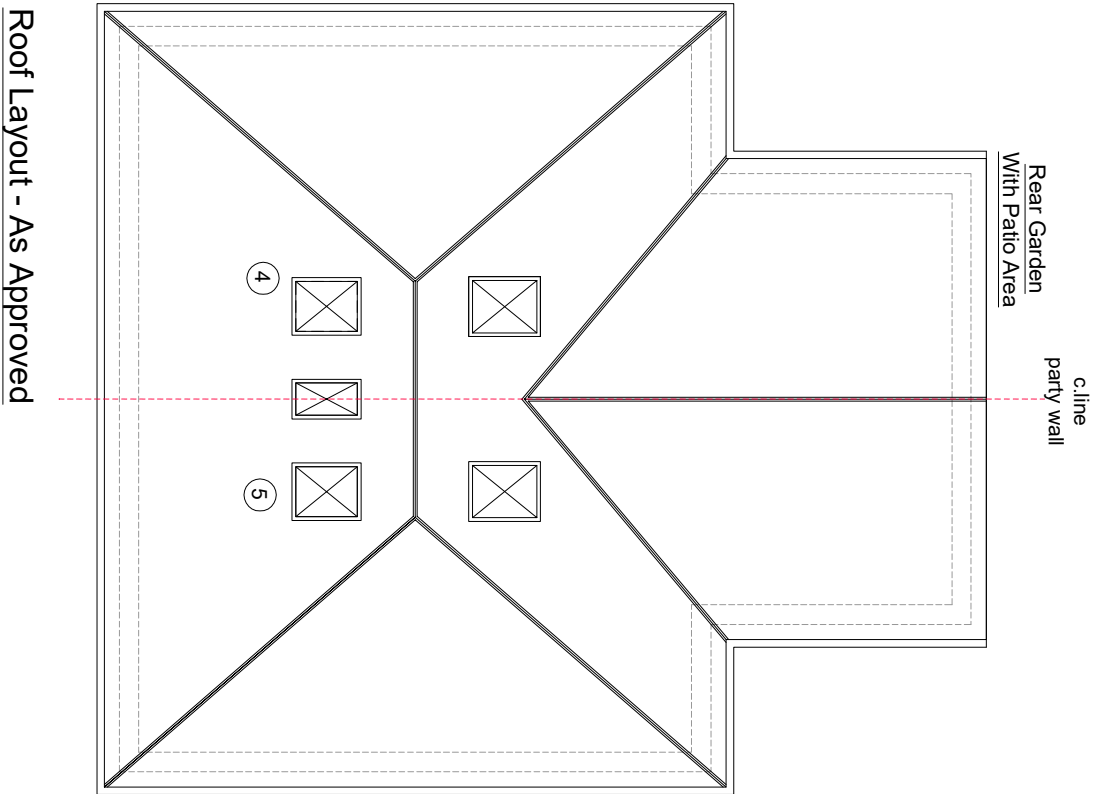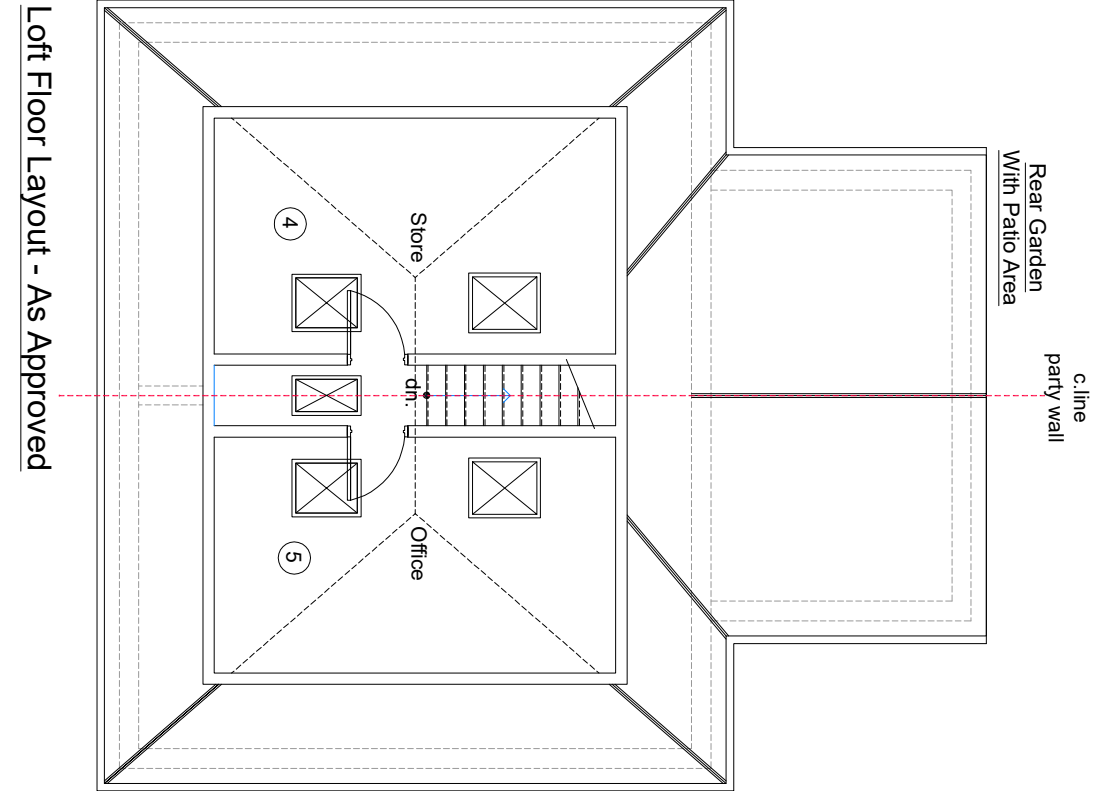

Loft Floor Layout - As Approved

Roof Layout - As Approved

As Approved

Planning Issue