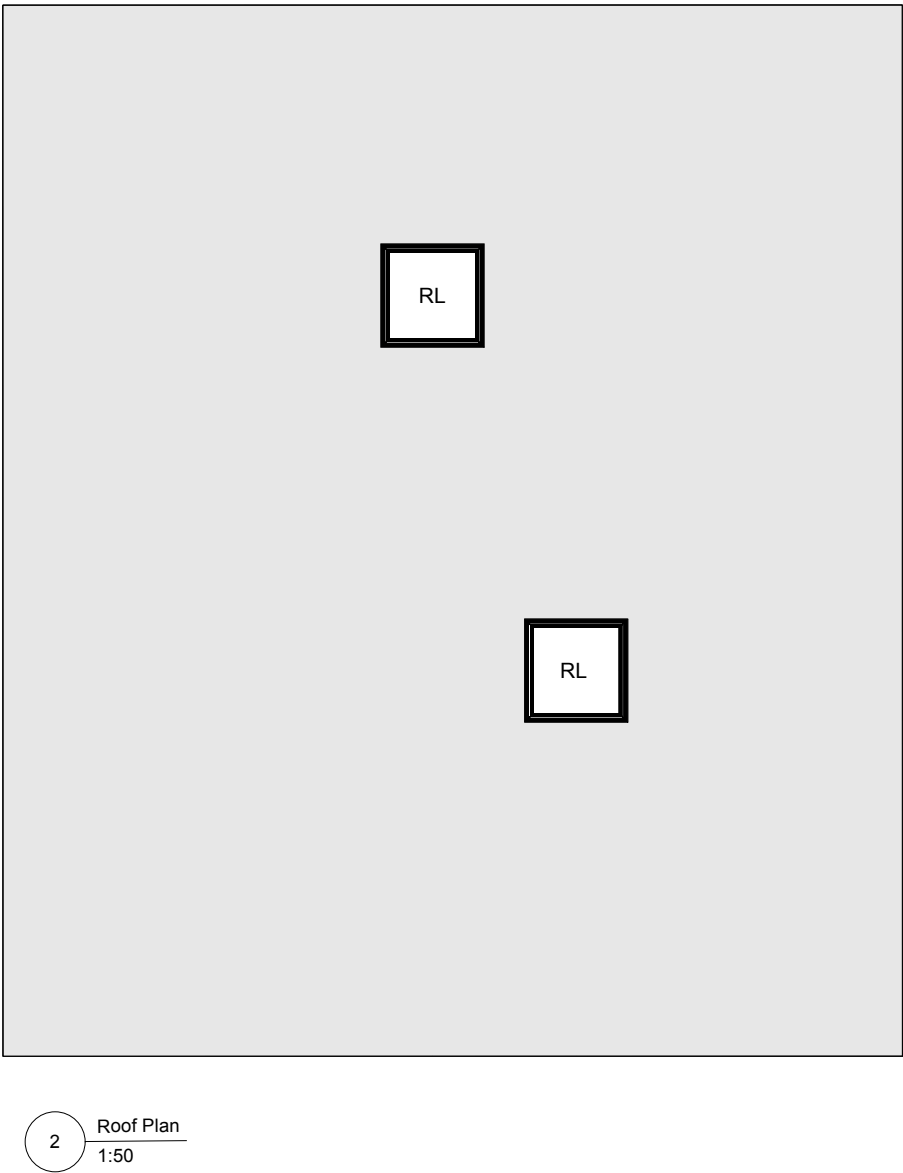
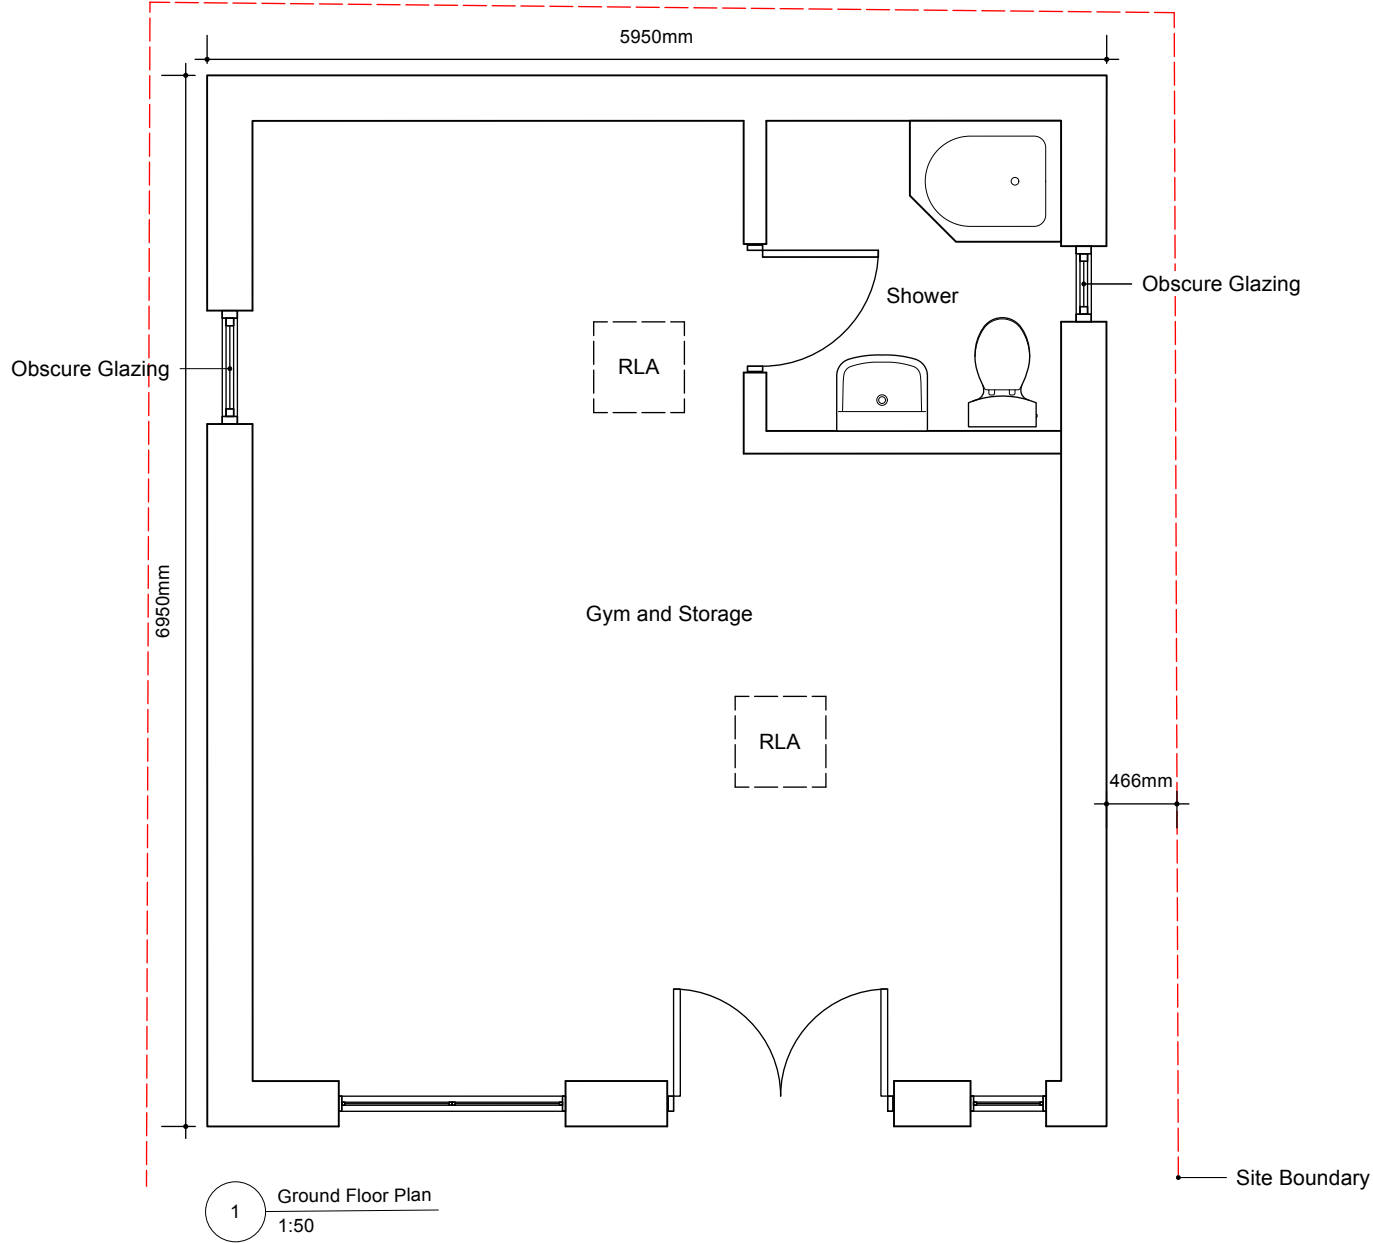


ISSUE		DATE	REVISION
NOTE DO NOT SCALE FROM DRAWING. USE FIGURED DIMENSIONS ONLY. CHECK ALL DIMENSIONS ON SITE BEFORE ANY MANUFACTURE OR CONSTRUCTION			
PROJECT			
7 Gledwood Avenue			
DRAWING			
Proposed Plans			
			
PROJECT #	Project ID	DWG #	REV
DATE	03/07/2026		
SCALE	1:50 @ A3		
DRAWN	CHKD		
www.air.solutions ks@air.solutions			