


|          |                                |           |         |
|----------|--------------------------------|-----------|---------|
| project: | St. Thomas Meer R.C. Church    | job no:   |         |
| title:   | STONE<br>SLAB<br>SHRINE : PLAN | sheet no: | SK2     |
|          |                                | scale:    |         |
|          |                                | date:     | May '23 |
|          |                                | engineer: | R.V.    |

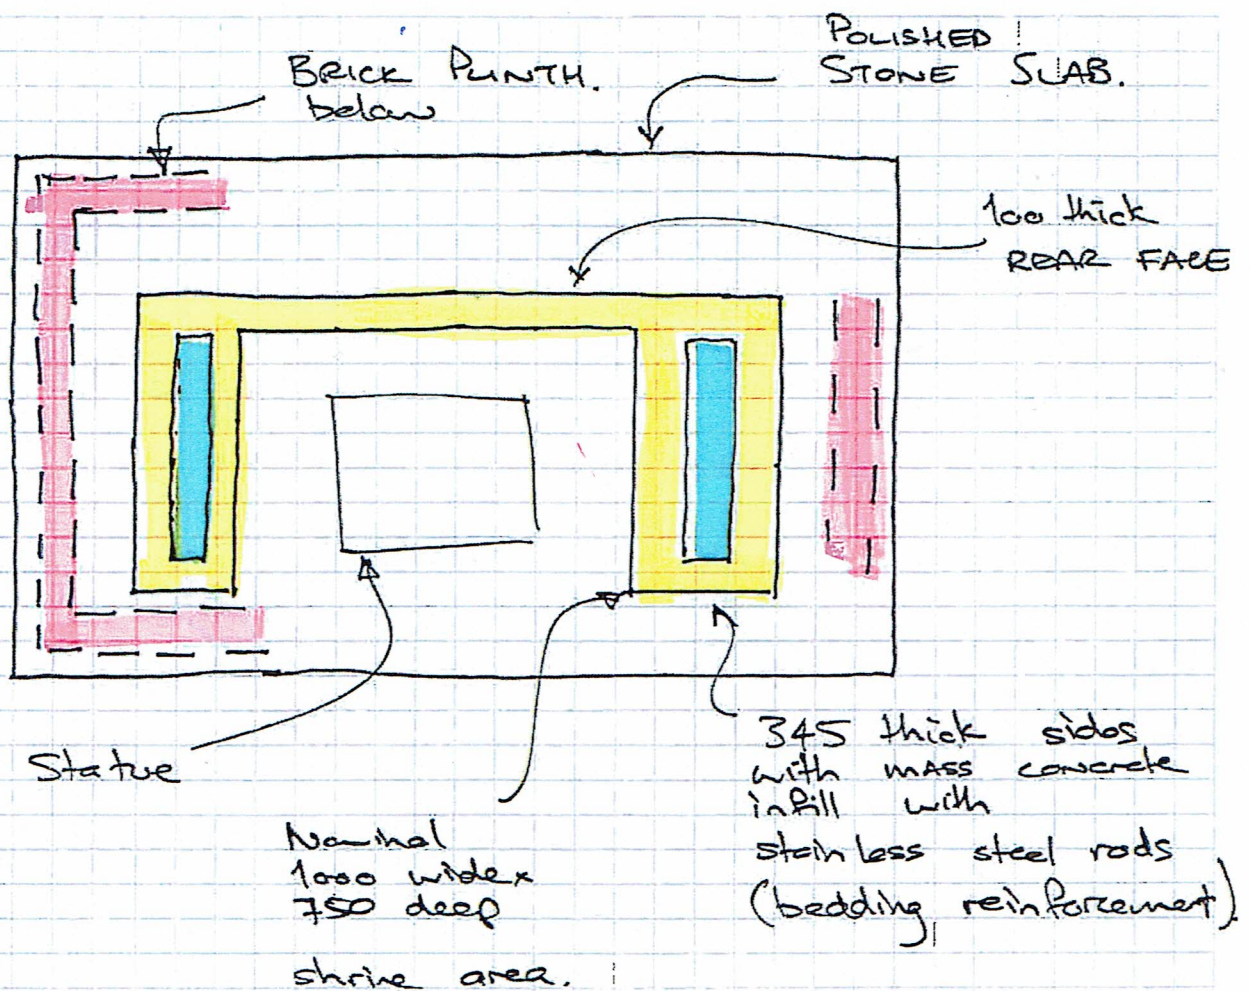

PLAN.

Brick Plinth : WPM Surround inside face.  
: : MASS concrete infill in stages.