


project:	St. Thomas Maer: RC Church	job no:	
		sheet no:	SK3
title:	Shrine : SIDE ELEVATION	scale:	
		date:	May '23
		engineer:	R.V.

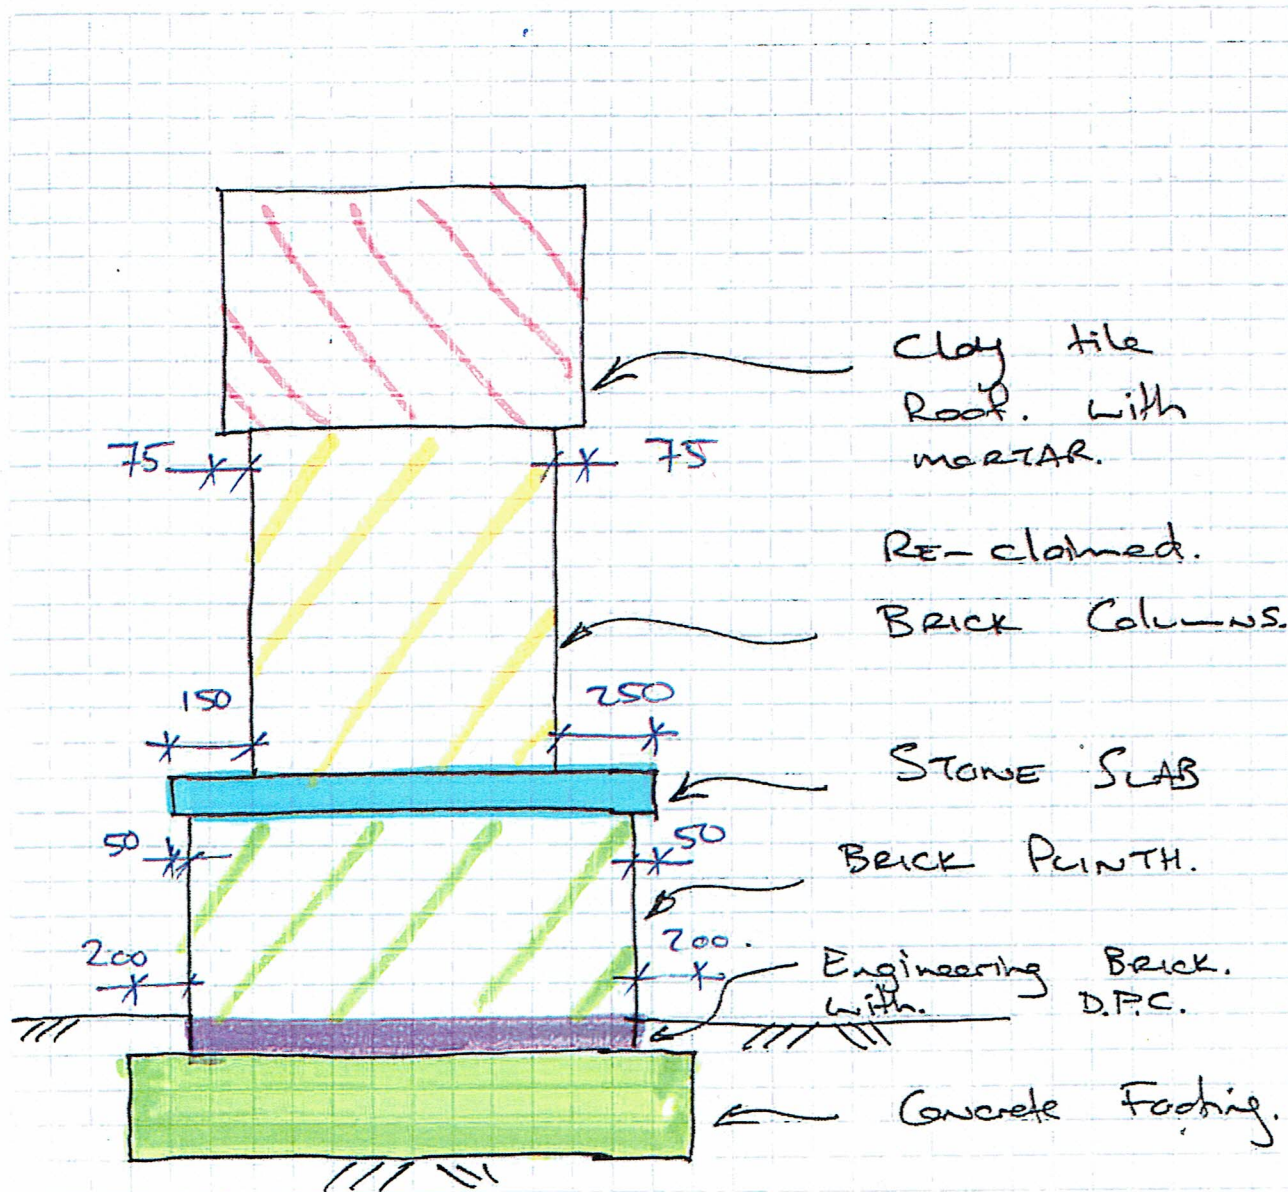

SIDE ELEVATION.