



The rooflight in the front roofslope would not protrude more than 150mm beyond the plane of the slope of the original roof

Top hung openable Velux window

Window opening to be more than 1.7m above floor level  
obscure glass

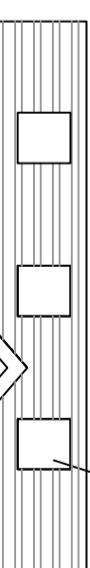


Roof tiles to match existing

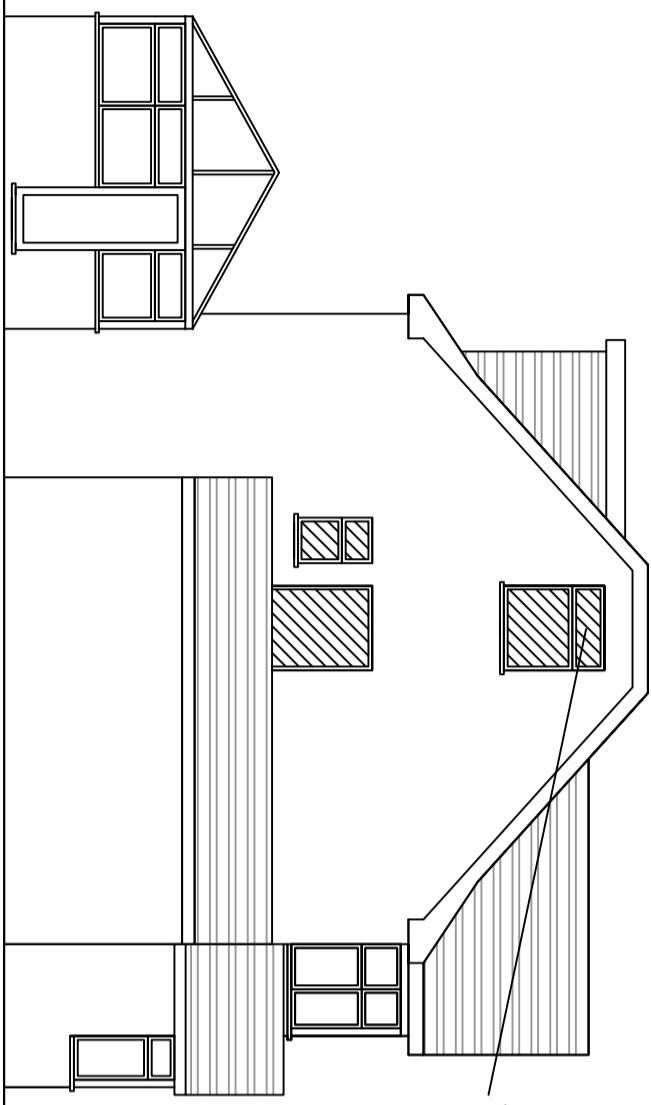



Proposed Side Elevation

The edge of the enlargement closest to the eaves of the original roof shall, so far as practicable, be not less than 0.5 metres from the eaves.

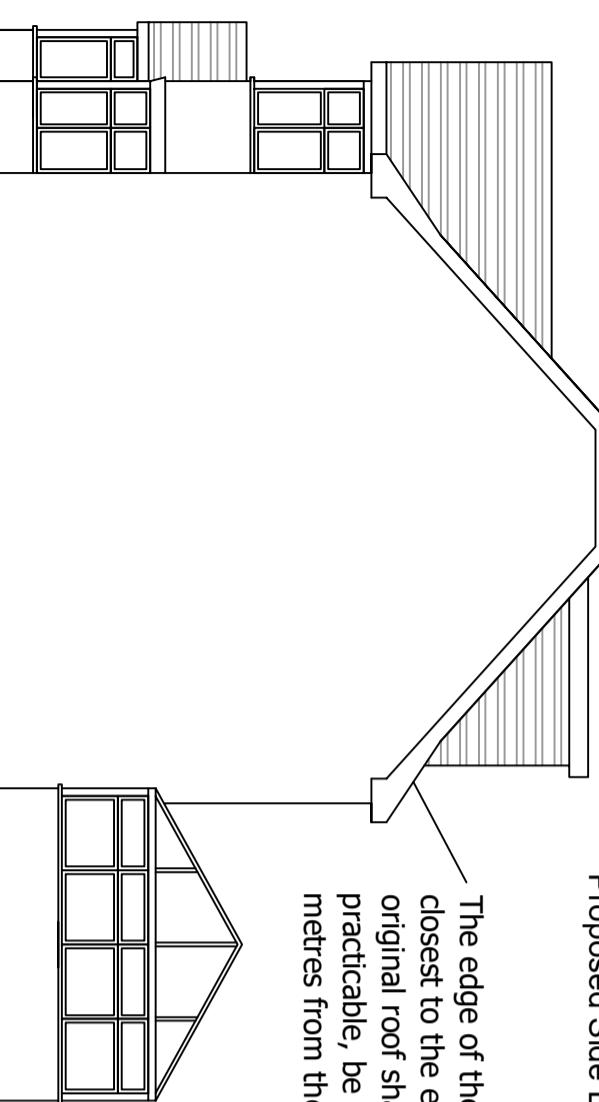


Proposed Front Elevation

Vertical tile overhangs to match existing roof tiles.

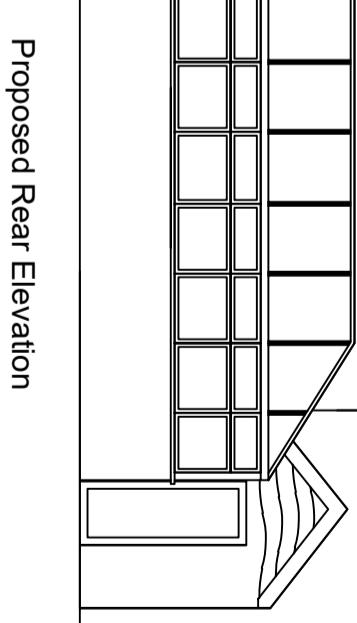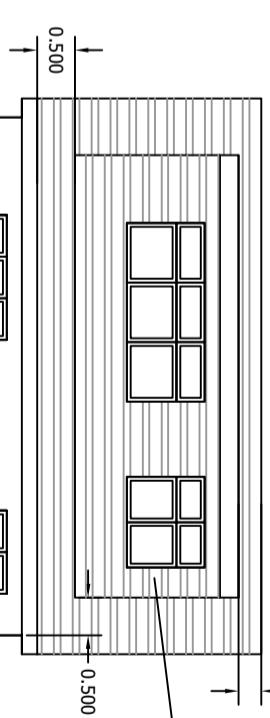

Proposed Rear Elevation

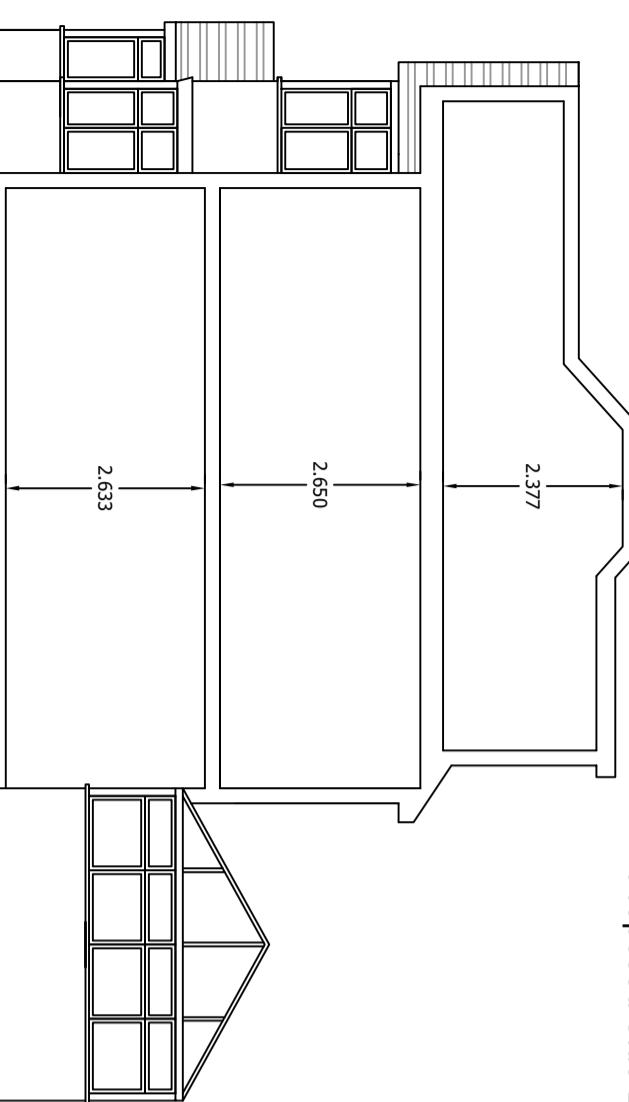

Proposed Cross Section

Drawing: Proposed Elevations Scale: 1:100 (A3)

Site: 26 Devonshire Road, Pinner, HA5 1TX

Client: Mr Purshotham Reddy Madadi

Page 6 of 9 Rev 1

Dec 2023



SCALE 1:100