


Key Section (Thru)

1:100

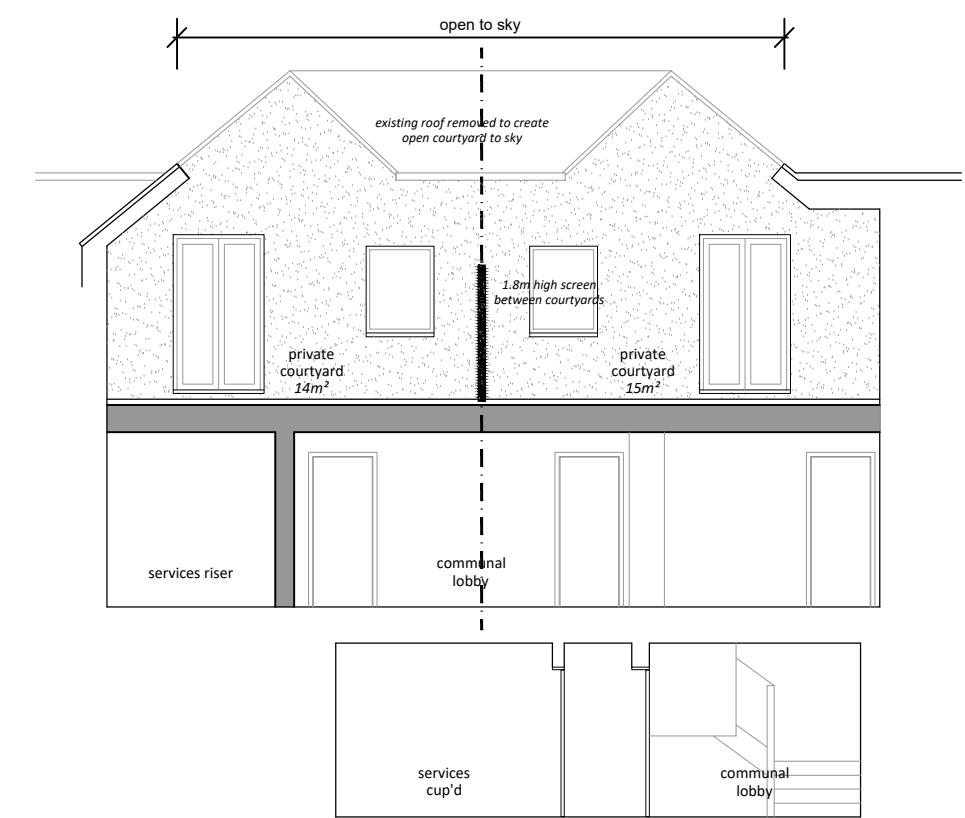

Cross Section (Thru)

1:100

D	Planning Amendments	18.08.20
C	Units 1 + 2 amended to 1bed maisonettes	16.08.20
B	Increased depth + light to courtyard	13.07.20
A	Planning Re-Submission (3 Units)	28.04.20

41-44 Windsor Street, Uxbridge

Conversion to Residential

Proposed Sections

1:100 @ A3

07 D

invent
A R C H I T E C T U R E

T: 01227 282247

W: invent-architecture.co.uk

A: 24 Oxford Street, Whitstable, CT5 1DD