


**NOTE:-**

All materials to match existing roof and wall materials in type & colour




EXISTING FRONT ELEVATION (UNALTERED)

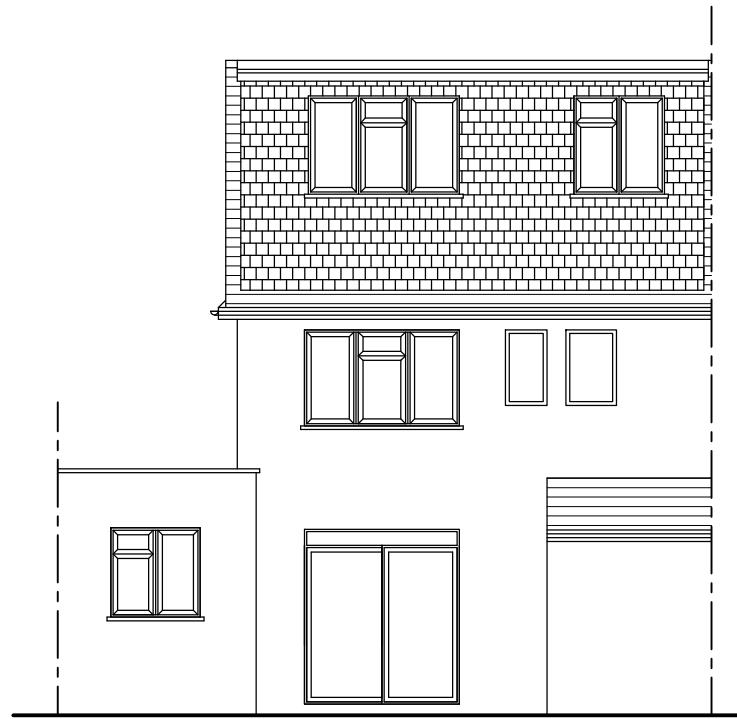


EXISTING REAR ELEVATION



PROPOSED FRONT ELEVATION

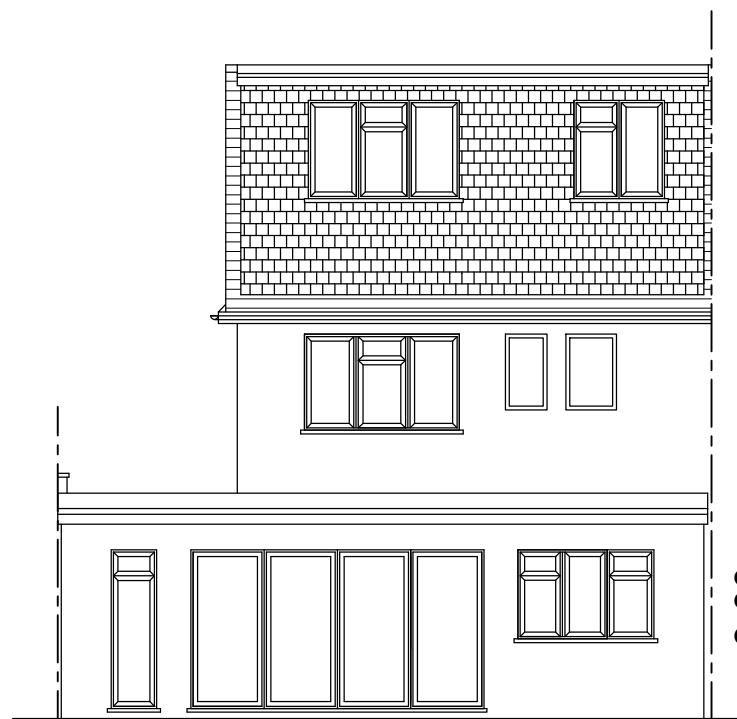

PROPOSED REAR ELEVATION

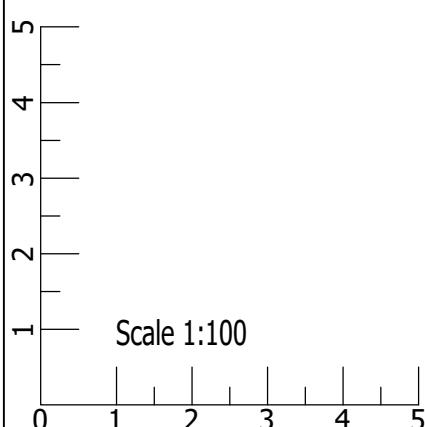

Contractor to check all dimensions on the site and report any discrepancies immediately. All materials to match existing roof and wall materials in type, colour & external finish.

©Copy Right

**DESIGN CRAFT**

Email: hemvarsani@hotmail.com

No.	Description	Date	DESCRIPTION	PROJECT	CLIENT	MR. ASHOK TANA		
						Date	Project number	Scale (@ A3)
			PROPOSED SINGLE STOREY REAR 4m DEEP EXTENSION WITH FLAT ROOF LIGHTS, CONVERSION OF GARAGE INTO HABITABLE SPACE	8 NORTH VIEW, EASTCOTE, HA5 1PE	22/06/2022	2022-02	1 : 100	
				SHEET	Drawn by	DRWAING NUMBER	REV	
					Checked by	AT-PLN-004		