



NOTE:-


All materials to match
existing roof and wall
materials in type & colour

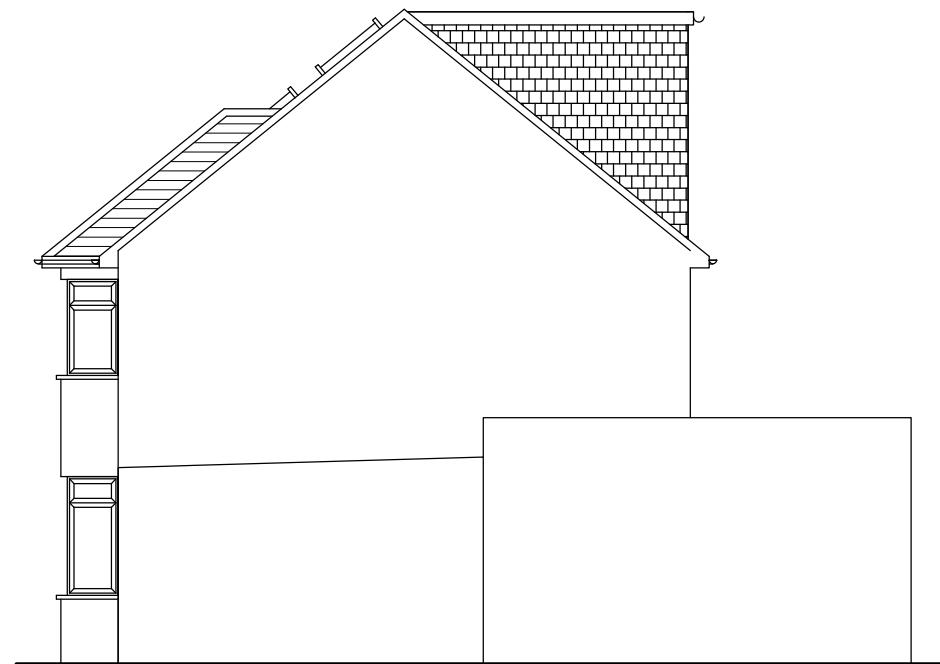

EXISTING RIGHT SIDE ELEVATION

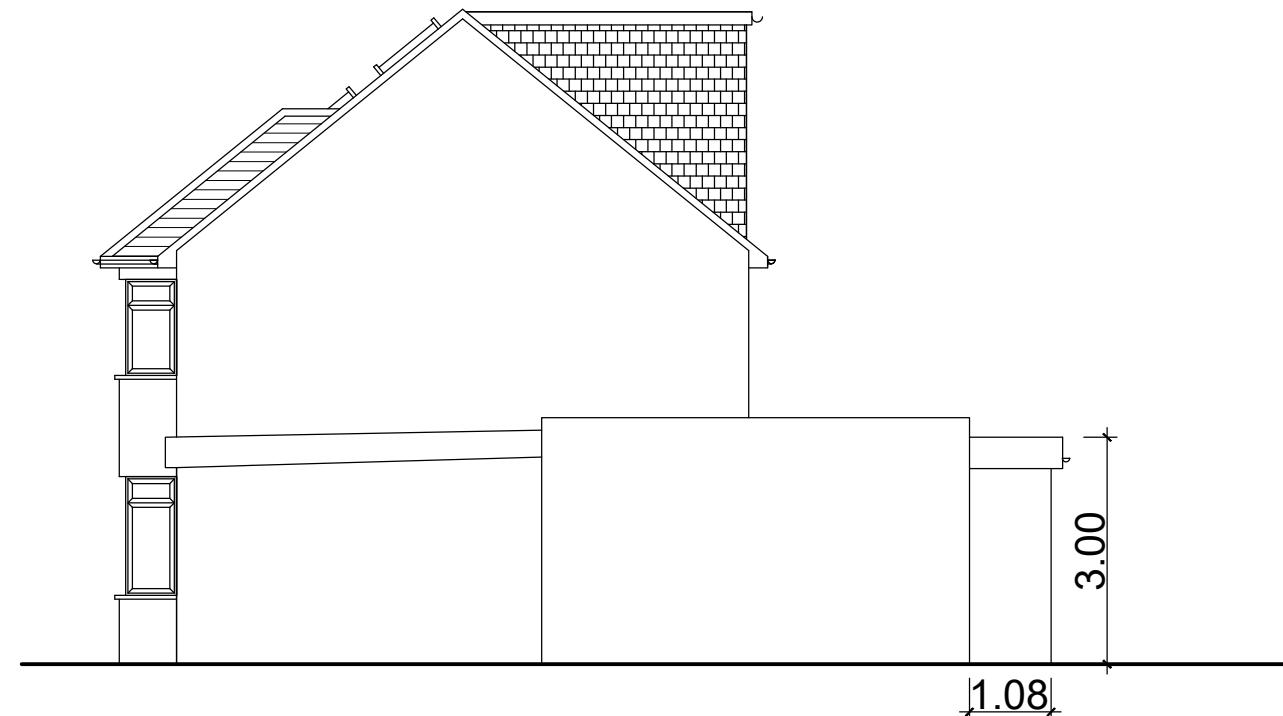

PROPOSED RIGHT SIDE ELEVATION

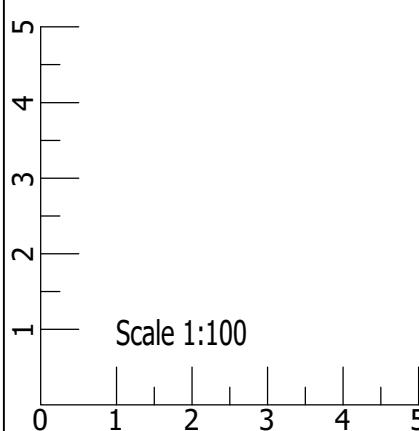

Contractor to check all dimensions on the site and report any discrepancies immediately. All materials to match existing roof and wall materials in type, colour & external finish.

©Copy Right

DESIGN CRAFT

Email: hemvarsani@hotmail.com

No.	Description	Date	DESCRIPTION PROPOSED SINGLE STOREY REAR 4m DEEP EXTENSION WITH FLAT ROOF LIGHTS, CONVERSION OF GARAGE INTO HABITABLE SPACE	PROJECT	8 NORTH VIEW, EASTCOTE, HA5 1PE	CLIENT	
						MR. ASHOK TANA	Date 22/06/2022
SHEET	EXISTING-PROPOSED RIGHT SIDE ELEVATIONS	Drawn by	DRWAING NUMBER AT-PLN-006	Checked by	REV	Project number 2022-02	Scale (@ A3) 1 : 100
						Drawn by	REV