



NOTE:-
All materials to match
existing roof and wall
materials in type & colour


- Key:**
- Existing wall
 - Proposed wall
 - Existing wall removed
 - Infill existing wall opening
 - Proposed internal timber stud wall

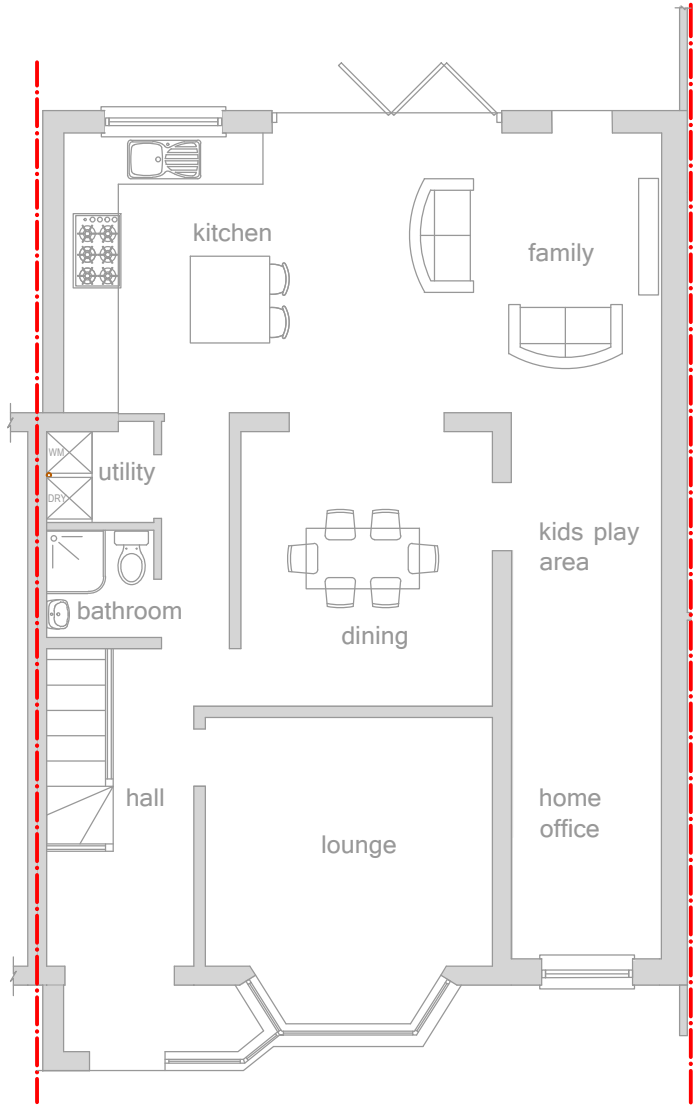


Existing Ground Floor

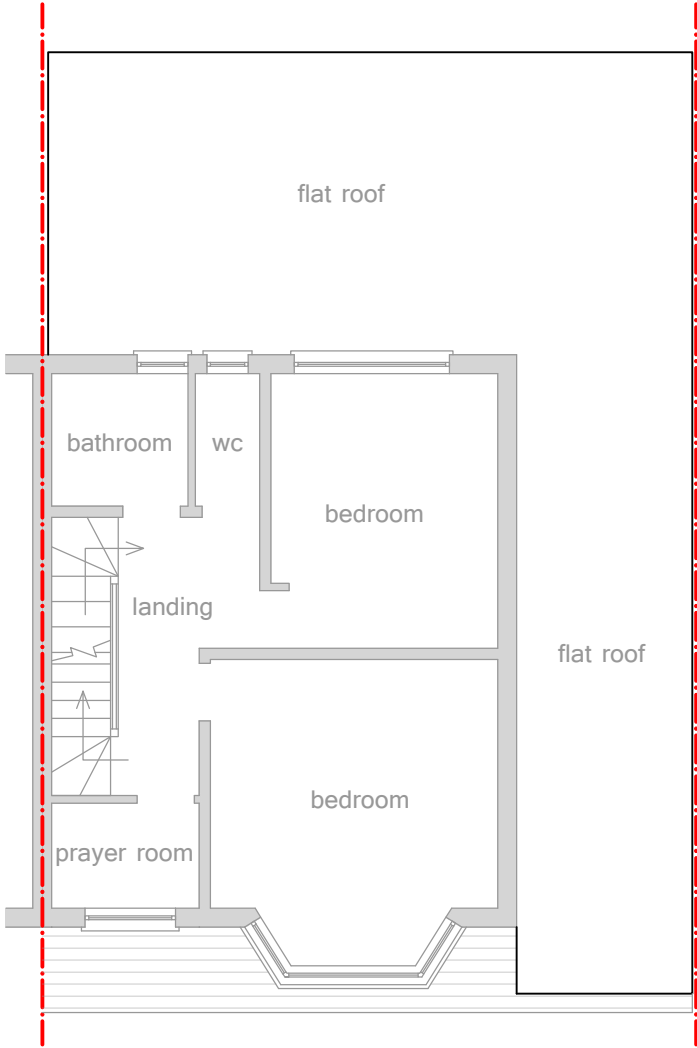

Existing First Floor

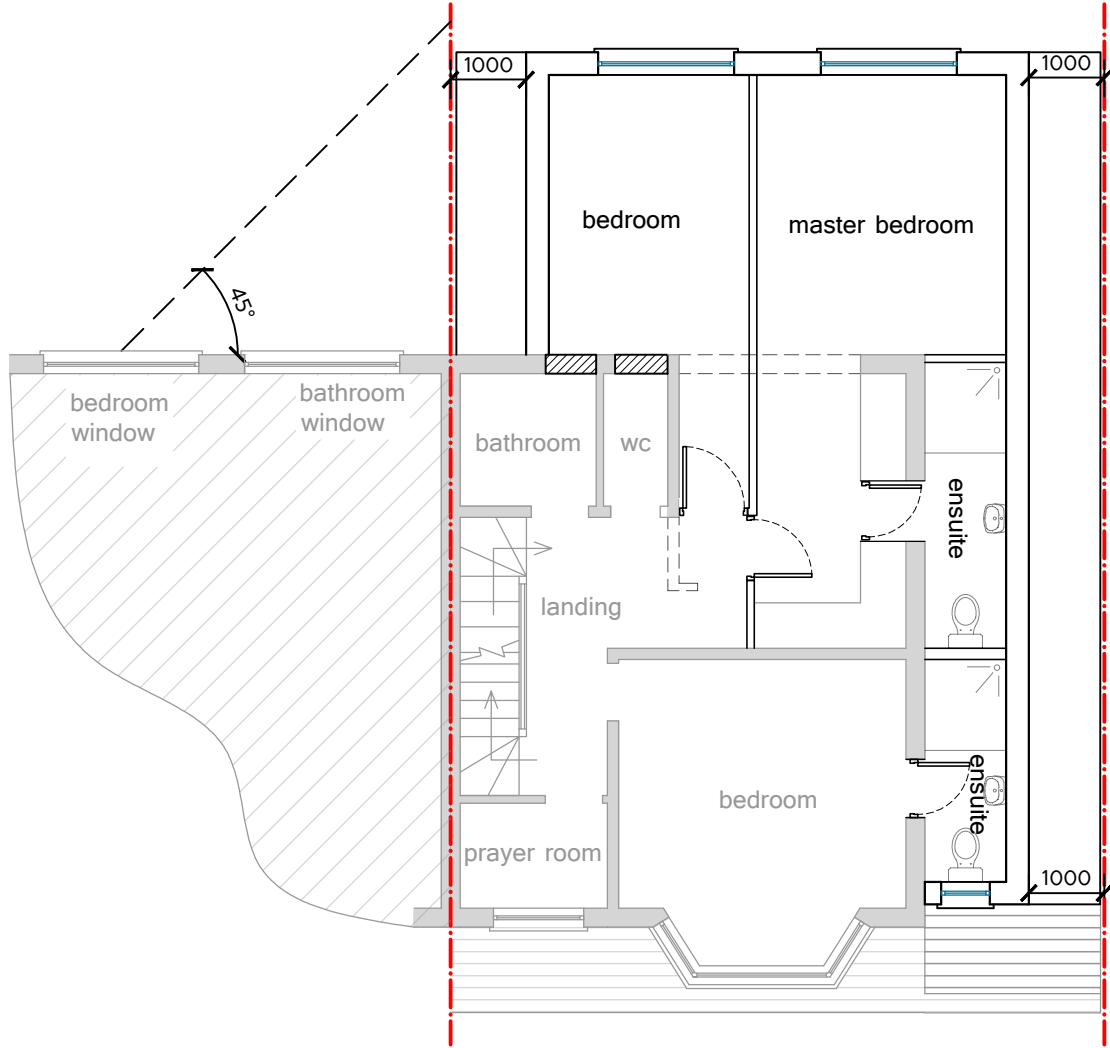

Proposed First Floor

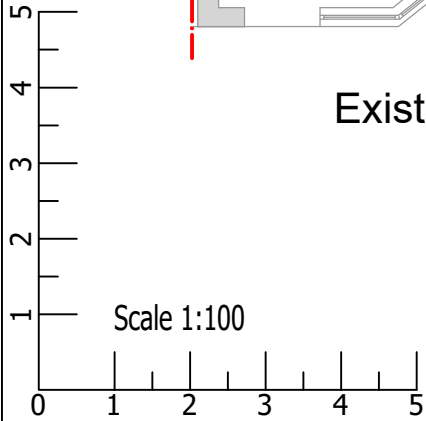

Contractor to check all dimensions on the site and report any discrepancies immediately. All materials to match existing roof and wall materials in type, colour & external finish. ©Copy Right

DESIGN CRAFT Email: hemvarsani@hotmail.com	No.	Description	Date	DESCRIPTION PROPOSED FIRST FLOOR SIDE AND REAR EXTENSION. PART RETROSPECTIVE TO RETAIN FRONT CANOPY.	PROJECT 8 NORTH VIEW EASTECOTE HA5 1PE	CLIENT MR. A. TANA		
	A	First floor extension recessed and ridge height reduced				Date 23/03/2026	Project number 2026-03	Scale (@ A3) 1 : 100
	B	First floor extension reduced	18/06/26		SHEET EXISTING GROUND FLOOR PLAN EXISTING-PROPOSED FIRST FLOOR PLAN	Drawn by	DRWAING NUMBER	
						Checked by	AT-2PLN-01	
							REV B	