


NOTE:-
All materials to match
existing roof and wall
materials in type & colour




Existing Front Elevation




Existing Rear Elevation

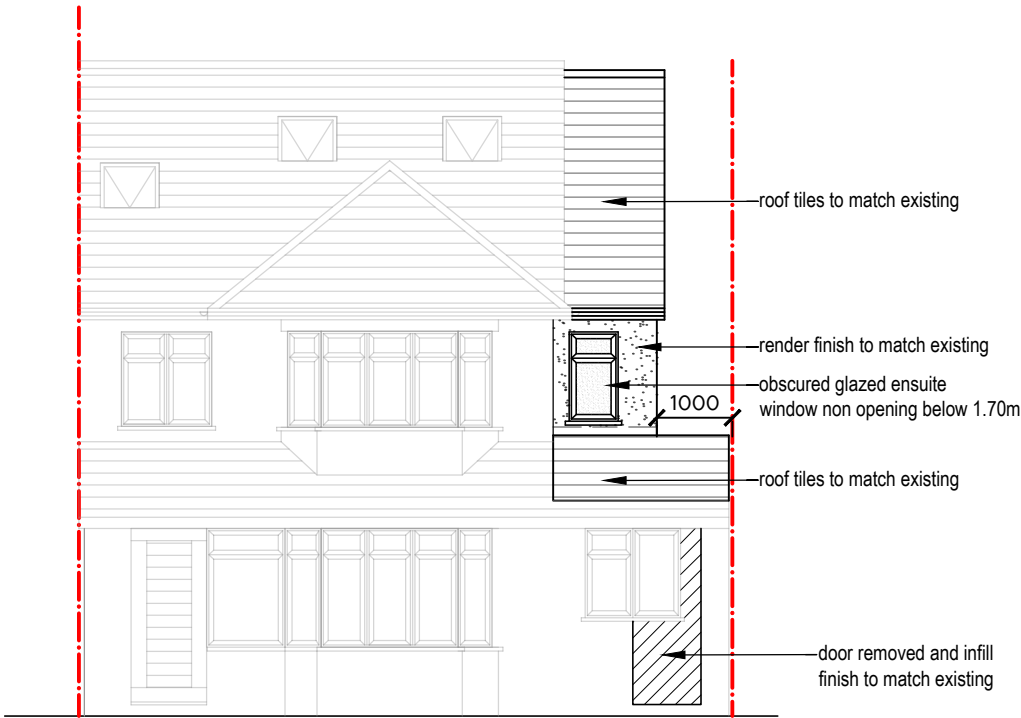

Proposed Front Elevation

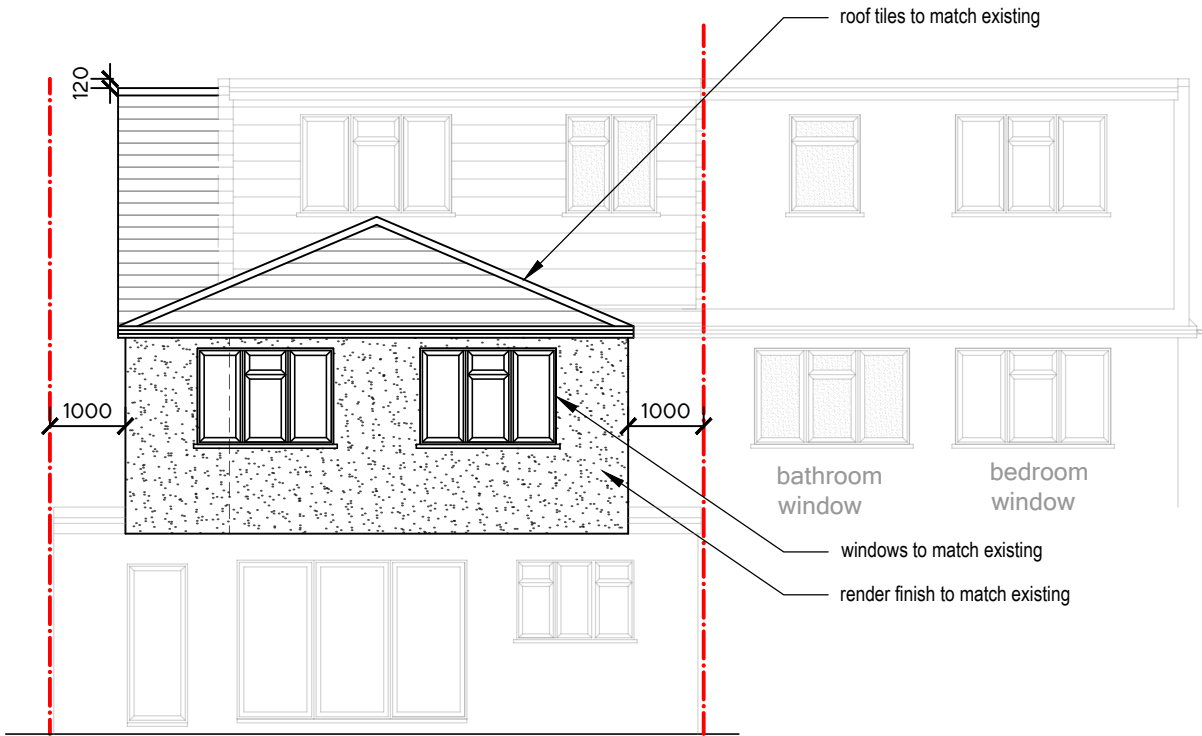

Proposed Rear Elevation

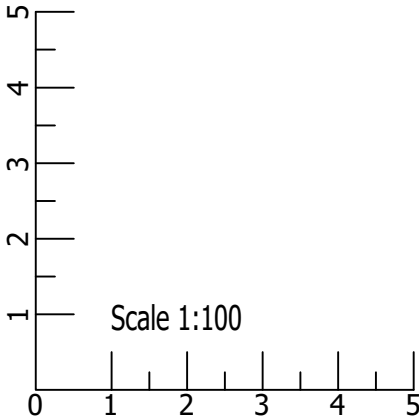

Contractor to check all dimensions on the site and report any discrepancies immediately. All materials to match existing roof and wall materials in type, colour & external finish.

©Copy Right

DESIGN CRAFT Email: hemvarsani@hotmail.com	No.	Description	Date	DESCRIPTION	PROJECT	8 NORTH VIEW EASTECOTE HA5 1PE	CLIENT			MR. A. TANA	
	A	First floor extension recessed and ridge height reduced					Date	23/03/2026	Project number	2026-03	Scale (@ A3)
	B	First floor extension reduced	18/06/26		SHEET	Drawn by		DRWAING NUMBER		REV	
							AT-2PLN-03	B			
						Checked by					
			EXISTING-PROPOSED FRONT & REAR ELEVATIONS								
				PROPOSED FIRST FLOOR SIDE AND REAR EXTENSION. PART RETROSPECTIVE TO RETAIN FRONT CANOPY.							