

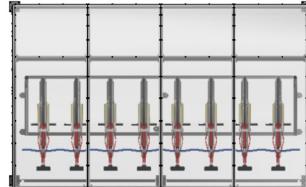


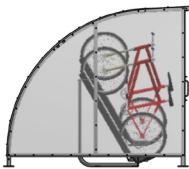

# Stratford Cycle Shelter with Gates Galvanised Steel Frame

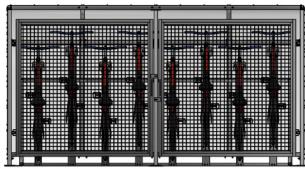

The Stratford shelter is a free-standing, single sided cycle shelter designed for on site assembly, constructed from galvanised mild steel. The roof is 4mm UV stabilised PETG clear sheet.

The Stratford shelter provides a core element of a compliant cycle parking solution.

Extension bays can be added to achieve the desired shelter length.

Shown with Sheffield Cycle Stands, available extra.



Part Number	Description	Weight (kg)
138 203 960	3m Main Bay with Gates - Bolt Down	140kg
138 203 970	4m Main Bay with Gates - Bolt Down	191kg
138 203 980	5m Main Bay with Gates - Bolt Down	258kg

## Product details

- 50mm x 50mm diameter uprights
- 2155mm x 2528mm (height x depth)
- Square flange plate - 140mm x 140mm x 10mm
- Each flanged plate requires 4 bolts
- Price excludes padlock to secure gates

Each shelter leg requires bolting down to a suitable concrete surface (no less than 450mm x 450mm x 400mm) by means of four bolts. The area surrounding the installation must be flat and level with no nearby surface irregularities or gradient changes.

On-site assembly requires construction skill.

This product is guaranteed for 12 months (if installed and used correctly).



[www.autopa.co.uk](http://www.autopa.co.uk)  
+44 (0)1788 550556

AUTOPA Limited  
Cottage Leap, Rugby, Warwickshire CV21 3XP

