



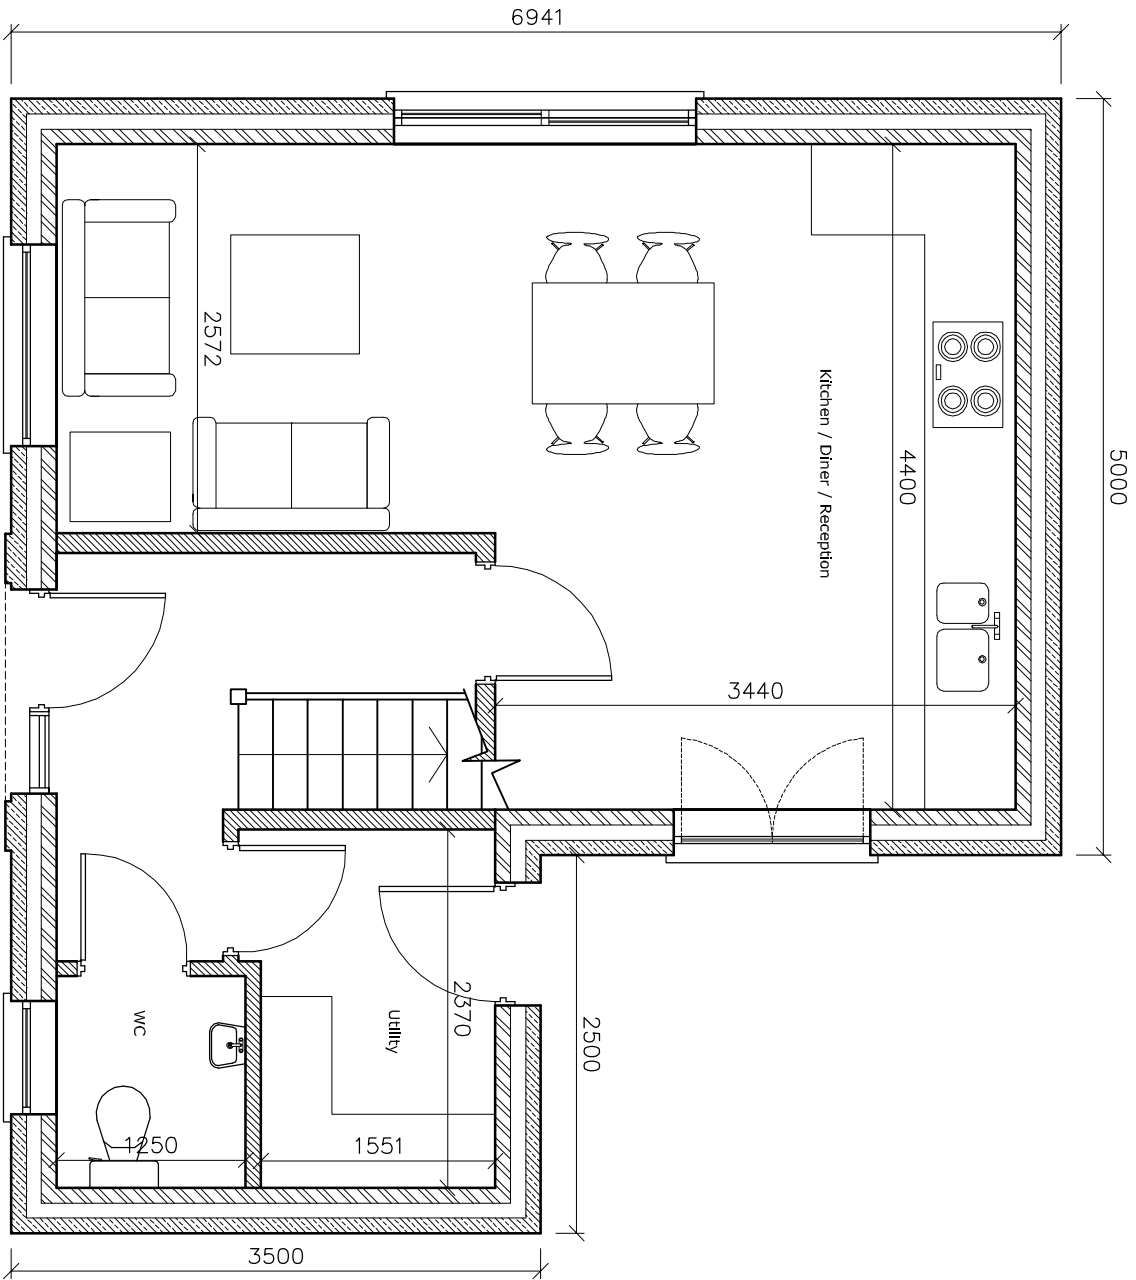


Proposed ground Floor

Proposed GIA = 70.2 SqM
2 bed 3 person Unit

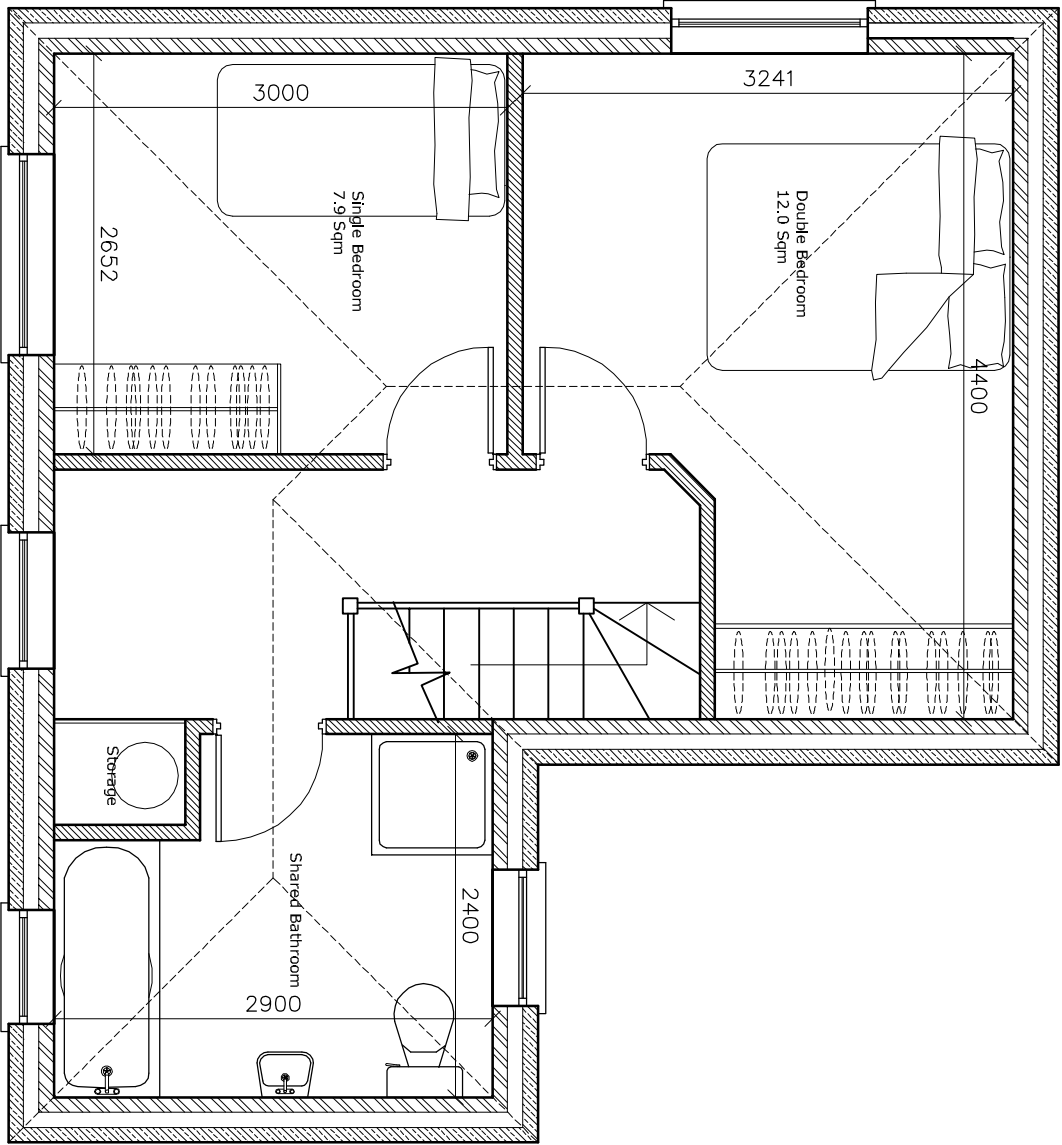

Proposed First Floor

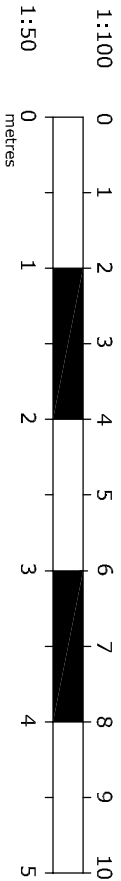

PROJECT		
Site adj 4 Botwell Cres UB3 2BD		
REV	DESCRIPTION	DATE

PROJECT		DETAIL
Site adj 4 Botwell Cres UB3 2BD		
New Single Dwelling Proposed Plans		

SCALE 1:50 @ A3		REV.
DRAWN W/F		
DATE July 2023		
CONTRACT DRAWING SO-058-03		