



PLANNING DRAWING – EXISTING SIGNAGE





PLANNING DRAWING – PROPOSED SIGNAGE




PLANNING DRAWING – PROPOSED SIGNAGE

- ITEM 01 (Qty 01) CPWF25-02B
- Wall mounted aluminium pictorial sign mounted to existing decorative gibbet.
- Featuring:**
- Existing gibbet finished RAL 9005
 - 2mm aluminium pictorial panel finished RAL 180 20 20 c/w digitally printed vinyl pictorial content
 - 32mm bullnose trim finished RAL 180 20 20

- Illuminated 2025 GK header. 900mm span
- Featuring:**
- Standard 900mm GK header finished RAL 180 20 20 c/w 3mm rolled aluminium crown
 - 8mm push through opal acrylic letters & cut white vinyl date details
- Scale 1:20**

3340 mm Ground Clearance

Max 250 Candelas per square meter (cd/m2)

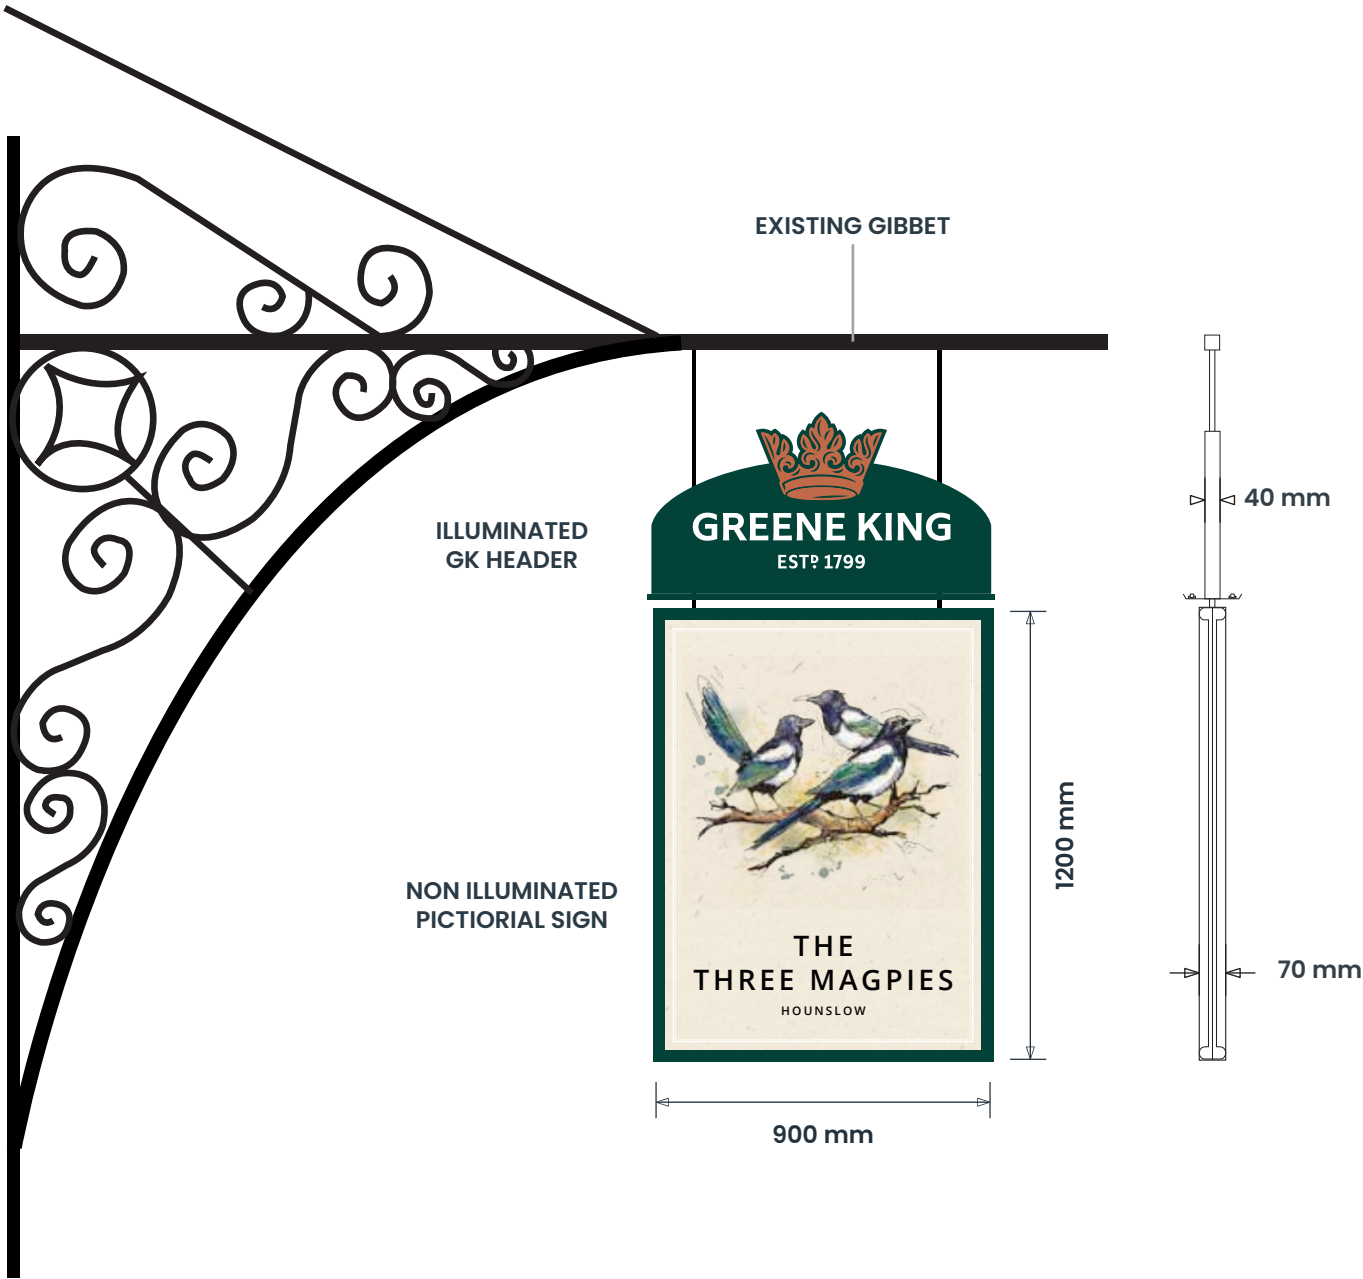

SIGN COLOUR (GLOSS)

Dulux 61GG 08/119
RAL 180 20 20

Copper

RAL 9910
White

RAL 9005
Black

BUILDING COLOUR

Dulux 61GG 08/119
RAL 180 20 20

Dulux
0YY 78/035

BRAND TYPEFACES

Primary :


Open Sans
Semi-bold



PLANNING DRAWING – PROPOSED SIGNAGE

ITEM 02 (Qty 01) CPWF25-08A-NS
Aluminium nameboard sign with Foamex letters
Featuring:
• 2mm aluminium panel finished RAL 180 20 20
• 32mm bullnose trim finished RAL 180 20 20
• 19mm foamex letters finished copper
• 25x25mm aluminium angle fixings
• Slimline LED trough light with
3000K warm white illumination
Scale 1:20

3640 mm Ground Clearance
Max 250 Candelas per square meter (cd/m2)

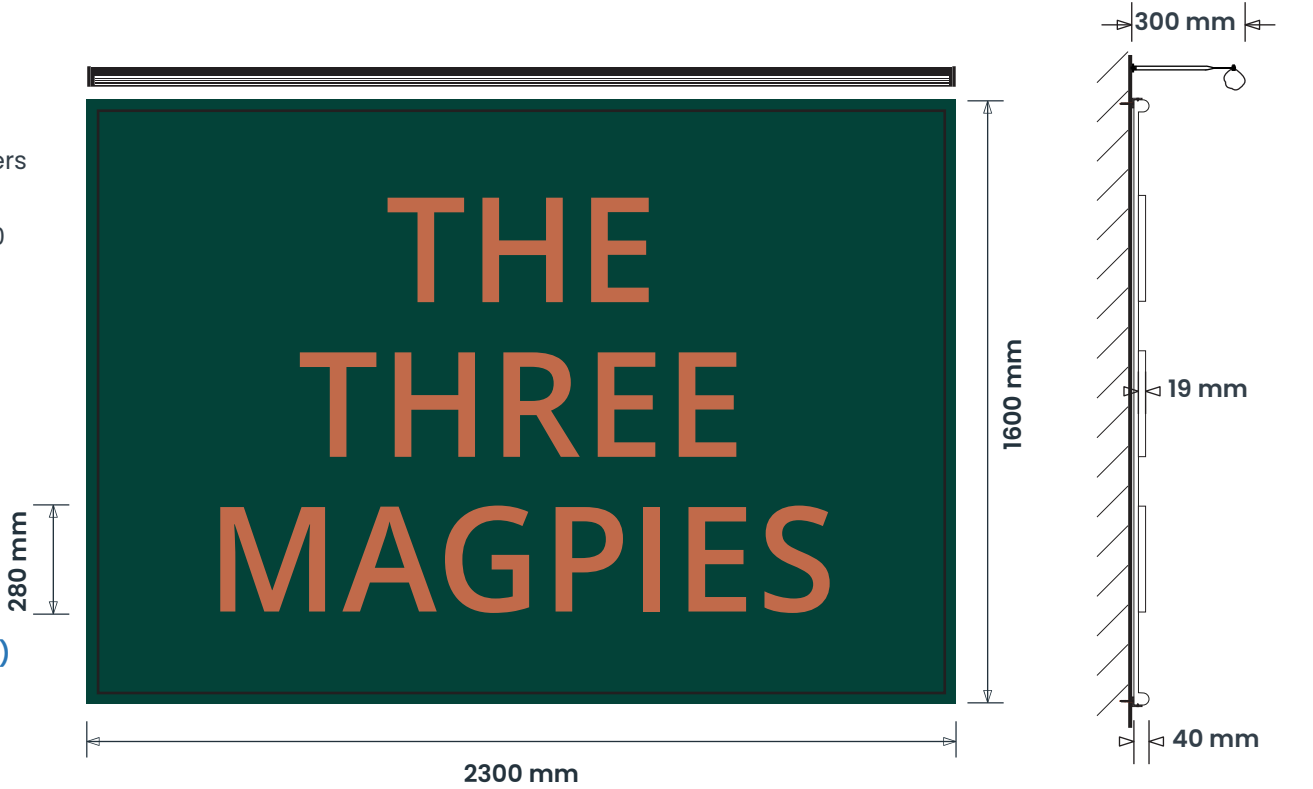

ITEM 03 (Qty 01) CPWF25-08A-NS
Aluminium fascia sign with Foamex letters
Featuring:
• 2mm aluminium panel finished RAL 180 20 20
• 32mm bullnose trim finished RAL 180 20 20
• 19mm foamex letters finished copper
• Re-use the existing brackets
• Slimline LED trough light with
3000K warm white illumination
Scale 1:20



2830 mm Ground Clearance
Max 250 Candelas per square meter (cd/m2)



SIGN COLOUR (GLOSS)

Dulux 61GG 08/119
RAL 180 20 20

Copper

RAL 9910
White

RAL 9005
Black

BUILDING COLOUR

Dulux 61GG 08/119
RAL 180 20 20

Dulux
0YY 78/035

BRAND TYPEFACES

Primary :

Open Sans
Semi-bold

PLANNING DRAWING – PROPOSED SIGNAGE


ITEM 04 (Qty 1) CPWF25-15U

A3 GK Copper menu case

Featuring:

- Internal cool white illumination

Scale 1:10

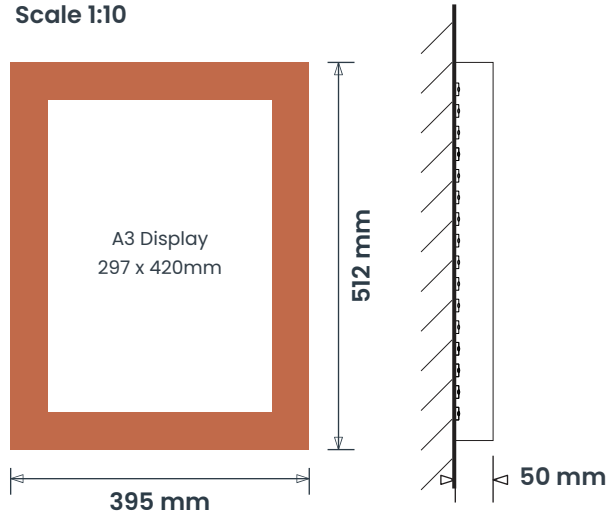

1250 mm Ground Clearance

Max 250 Candelas per square meter (cd/m2)


ITEM 05 (Qty 01) CPWF25-05-NS

Wall mounted directional sign

Featuring:

- 2mm aluminium panel finished RAL 180 20 20
- 32mm bullnose trim finished RAL 180 20 20
- Cut white vinyl details
- 25x25mm aluminium angle fixings

Scale 1:20

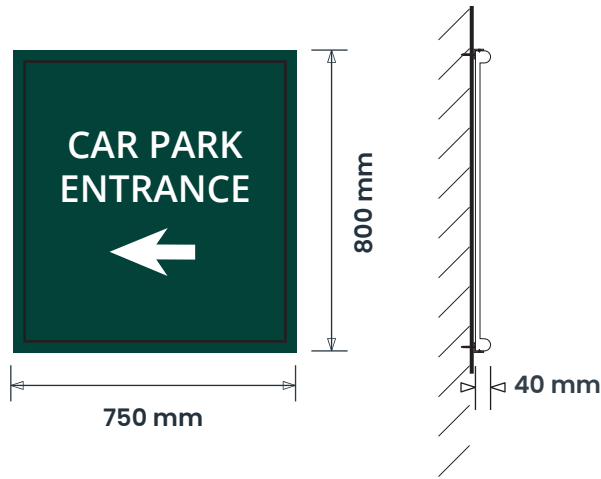

ITEM 06 (Qty 01) CPWF25-06DD

Signwritten display in copper & RAL 180 20 20

50W LED Slimline floodlight. Warm white illumination.

Scale 1:20




4250 mm Ground Clearance

Max 250 Candelas per square meter (cd/m2)

Floodlight Detail

Scale 1:10

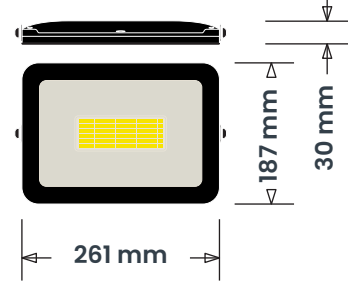

SIGN COLOUR (GLOSS)

Dulux 61GG 08/119
RAL 180 20 20

Copper

RAL 9910
White

RAL 9005
Black

BUILDING COLOUR



Dulux 61GG 08/119
RAL 180 20 20

Dulux
0YY 78/035

BRAND TYPEFACES

Primary :

Open Sans
Semi-bold

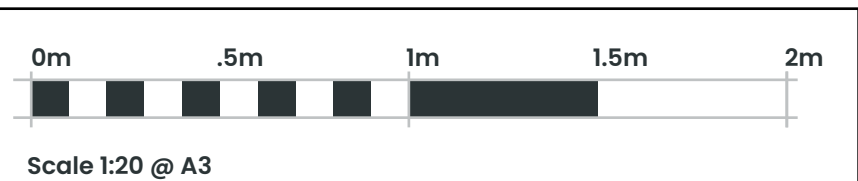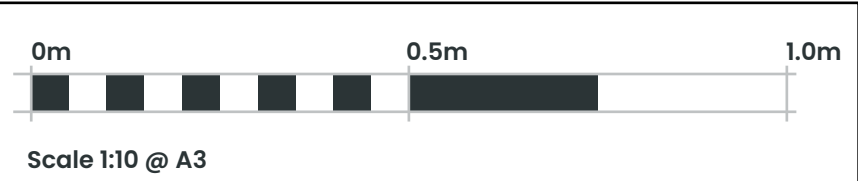


PLANNING DRAWING – PROPOSED SIGNAGE


ITEM 06B (Qty 01) **CPWF25-06DB**
Signwritten GK logo & house name in white
Scale 1:20



ITEMS 28A & 28B (Qty 02)
CPWF25-30A
A1 snapframe
Featuring:
• Finished RAL 180 20 20
Scale 1:20

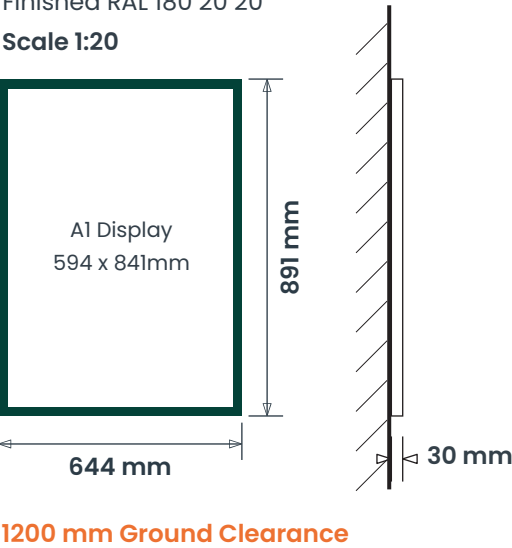

ITEM 07 (Qty 01) **CPWF25-04F**
Wall mounted amenity sign
Featuring:
• 2mm aluminium panel finished RAL 180 20 20
• 32mm bullnose trim finished RAL 180 20 20
• Digitally printed vinyl content
• 25x25mm aluminium angle fixings
Scale 1:20

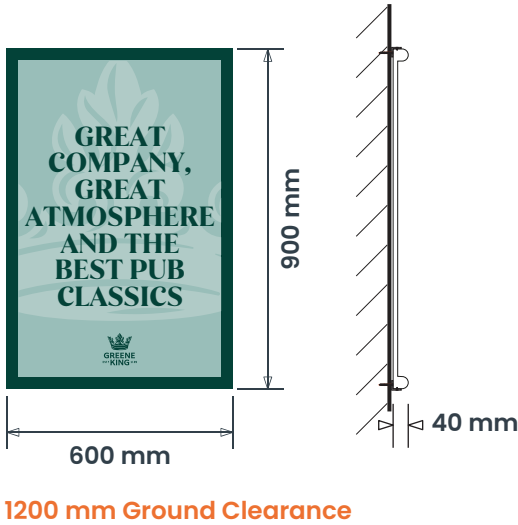

ITEM 08 (Qty 01) **CPWF25-04G**
Wall mounted Brewers board
Featuring:
• 2mm aluminium panel finished RAL 180 20 20
• 32mm bullnose trim finished RAL 180 20 20
• Digitally printed vinyl content
• 25x25mm aluminium angle fixings
Scale 1:20



SIGN COLOUR (GLOSS)

Dulux 61GG 08/119
RAL 180 20 20

Copper

RAL 9910
White

RAL 9005
Black

BUILDING COLOUR

Dulux 61GG 08/119
RAL 180 20 20


Dulux
0YY 78/035

BRAND TYPEFACES

Primary :


Open Sans
Semi-bold



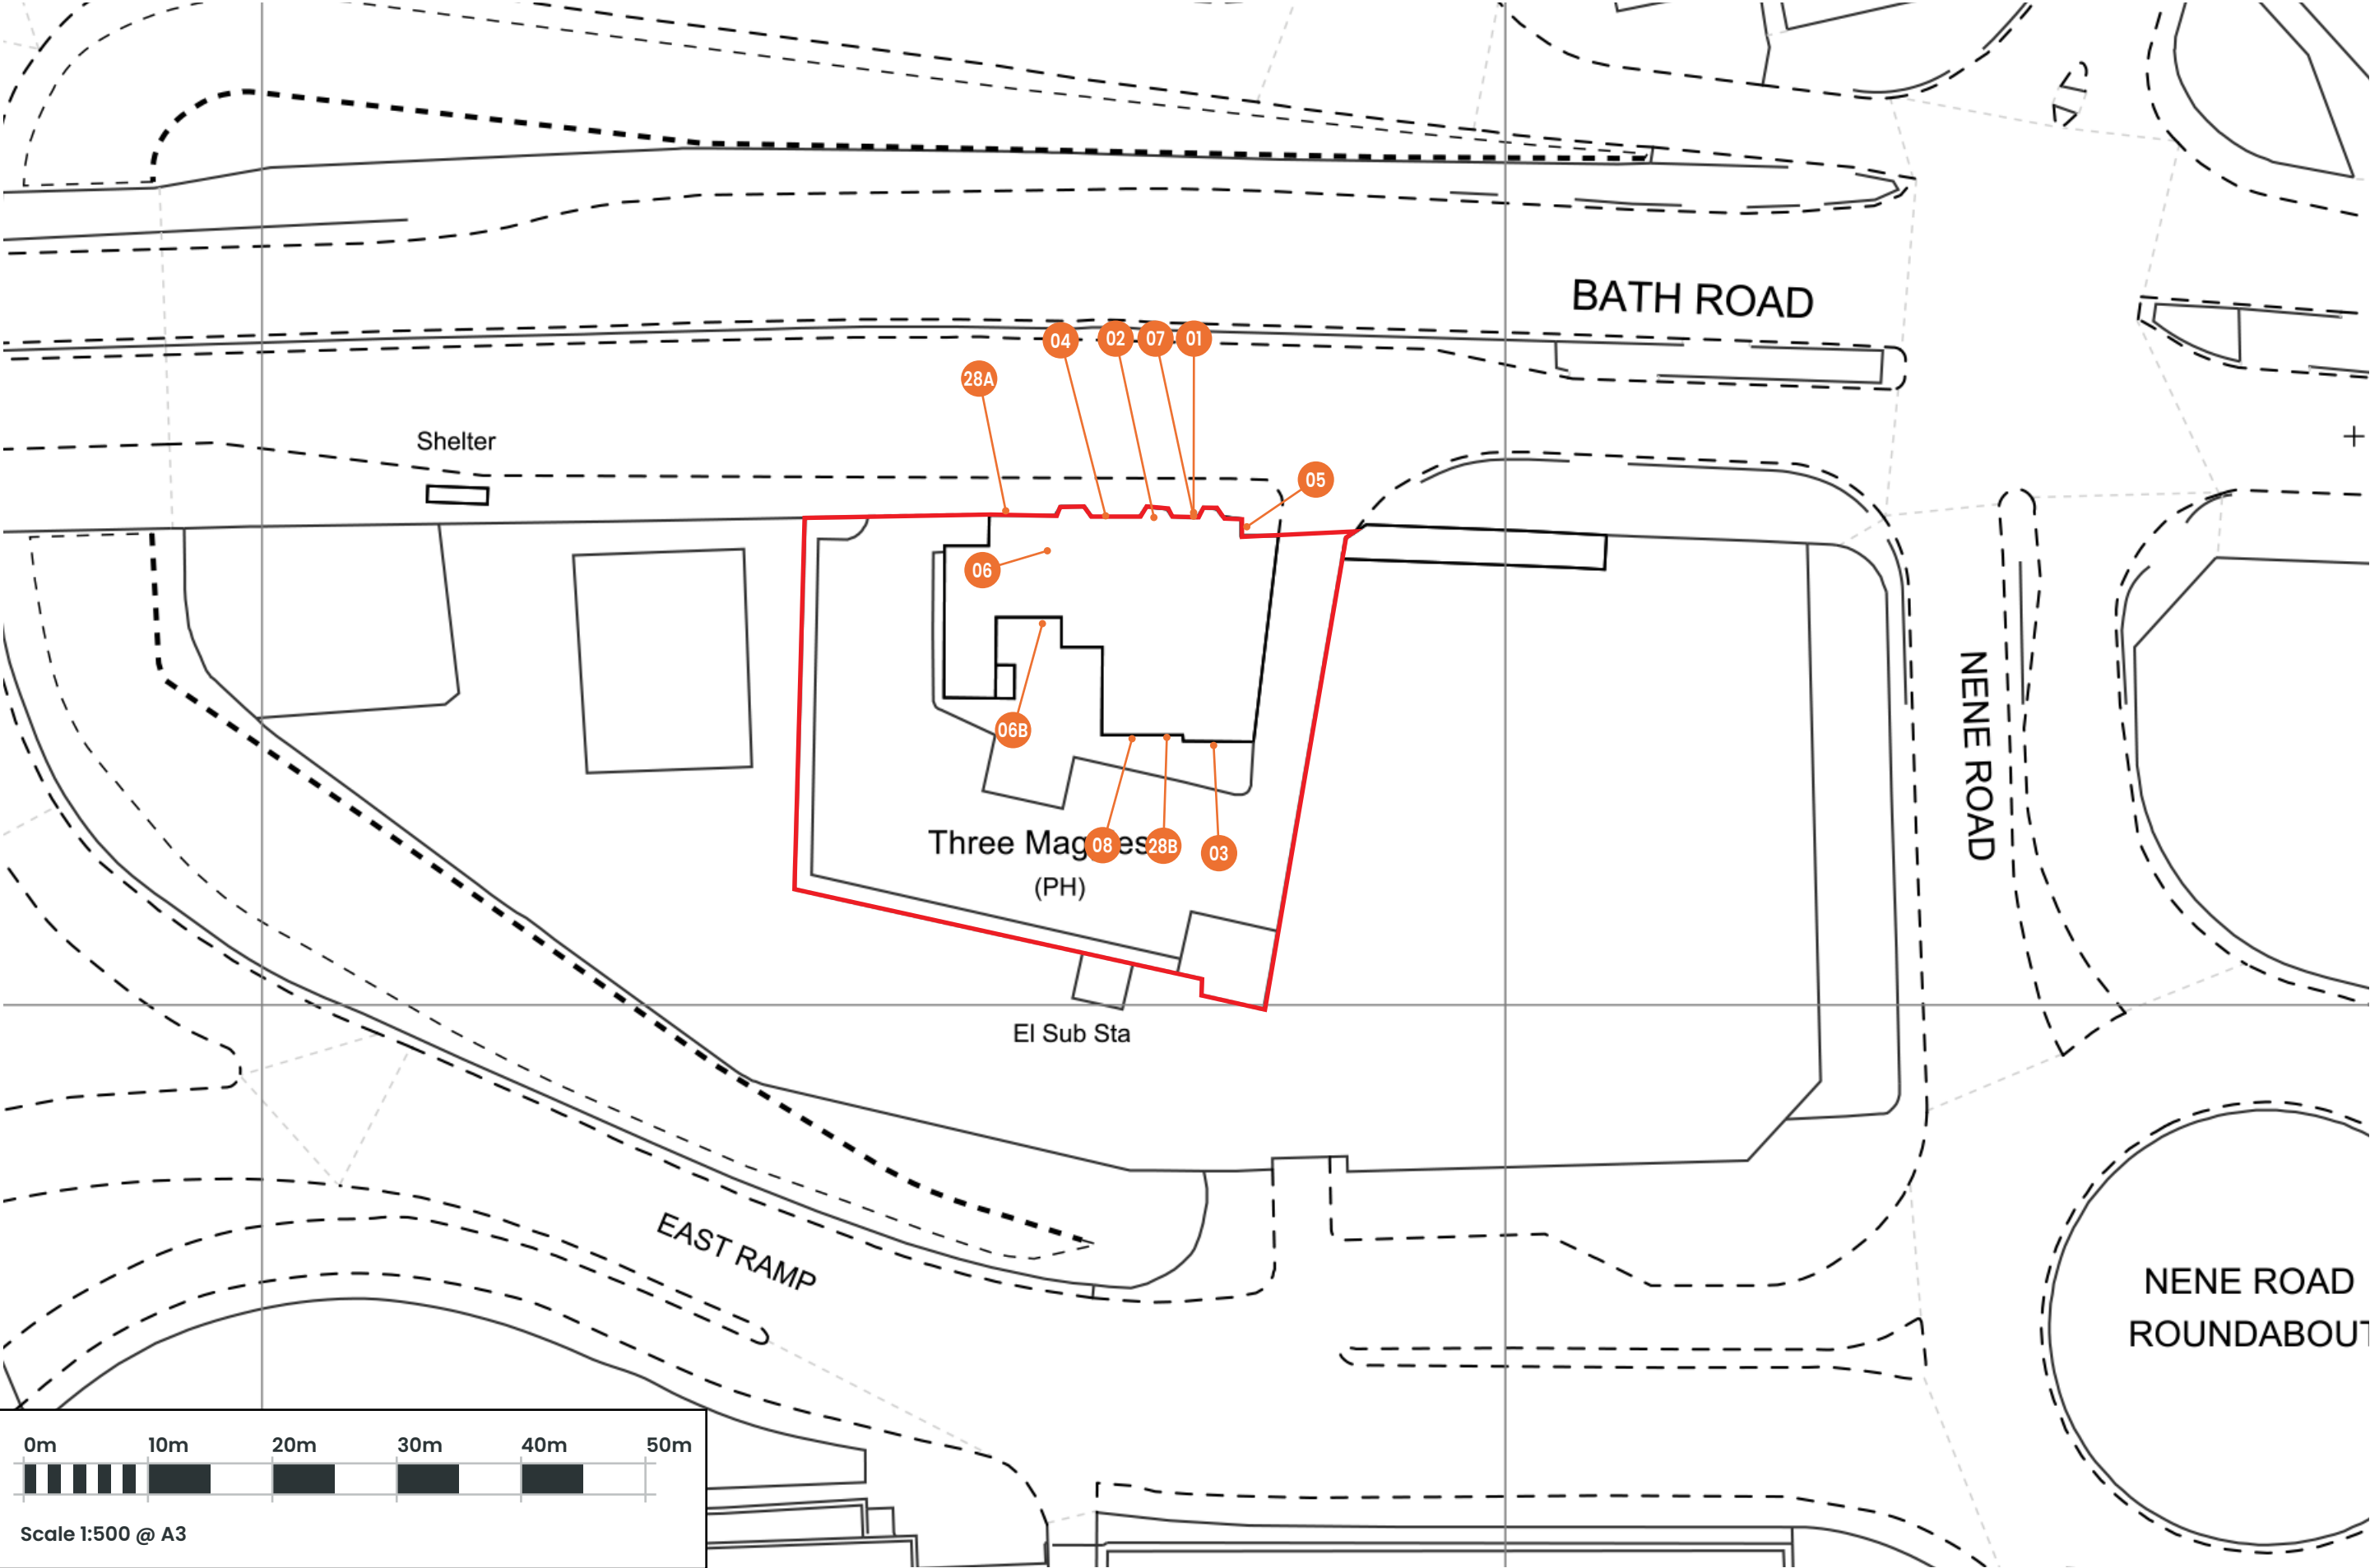



Three Magpies Bath Rd TW6 2AU

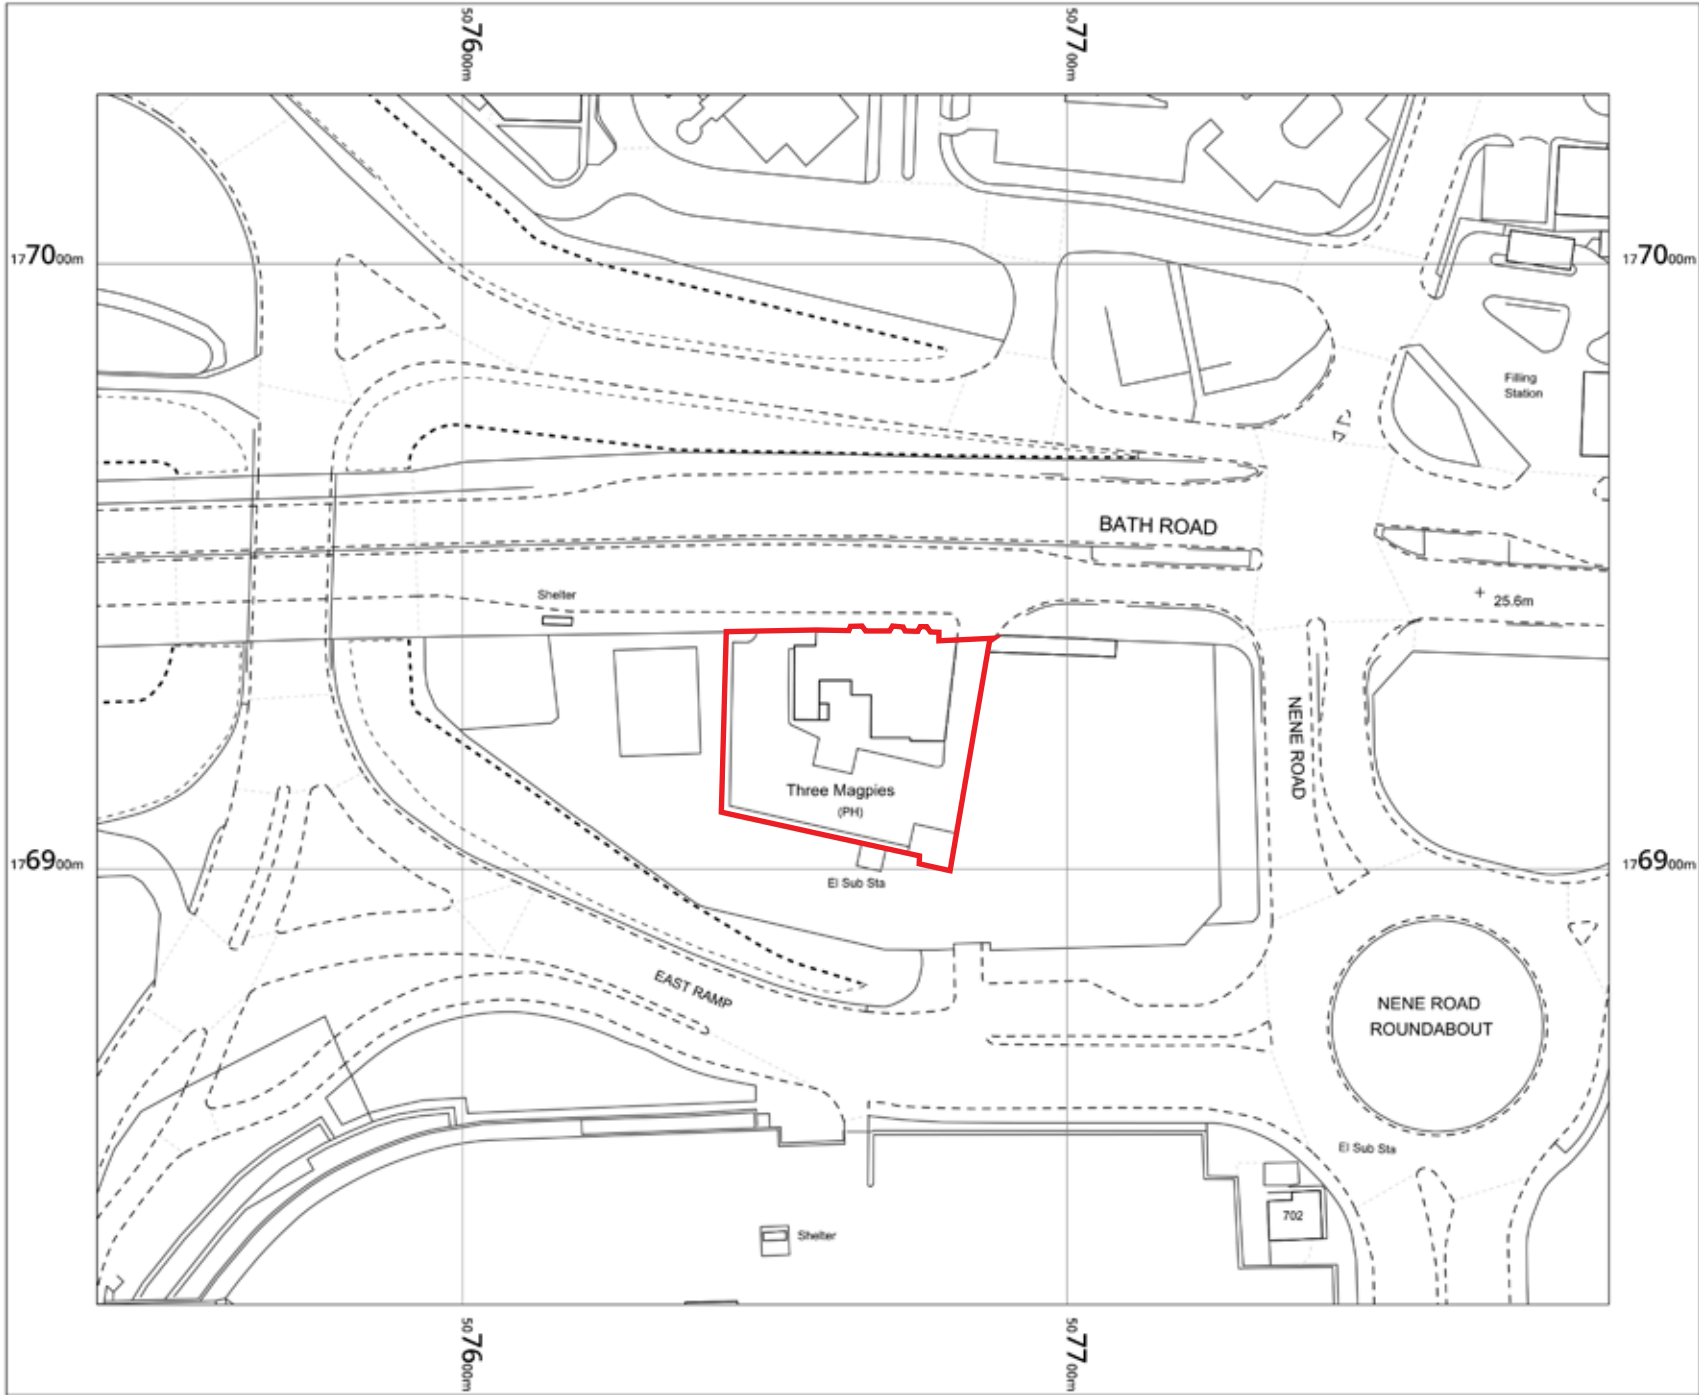

The Three Magpies
Bath Road,
Hounslow,
Heathrow,
Hillingdon
TW6 2AU



OS MasterMap 1250/2500/10000
scale
Monday, June 8, 2026, ID:
CM-01281756
www.centremapslive.co.uk
1:1250 scale print at A4, Centre:
507665 E, 176928 N
©Crown Copyright Ordnance
Survey. Licence no. AC0000849896

