
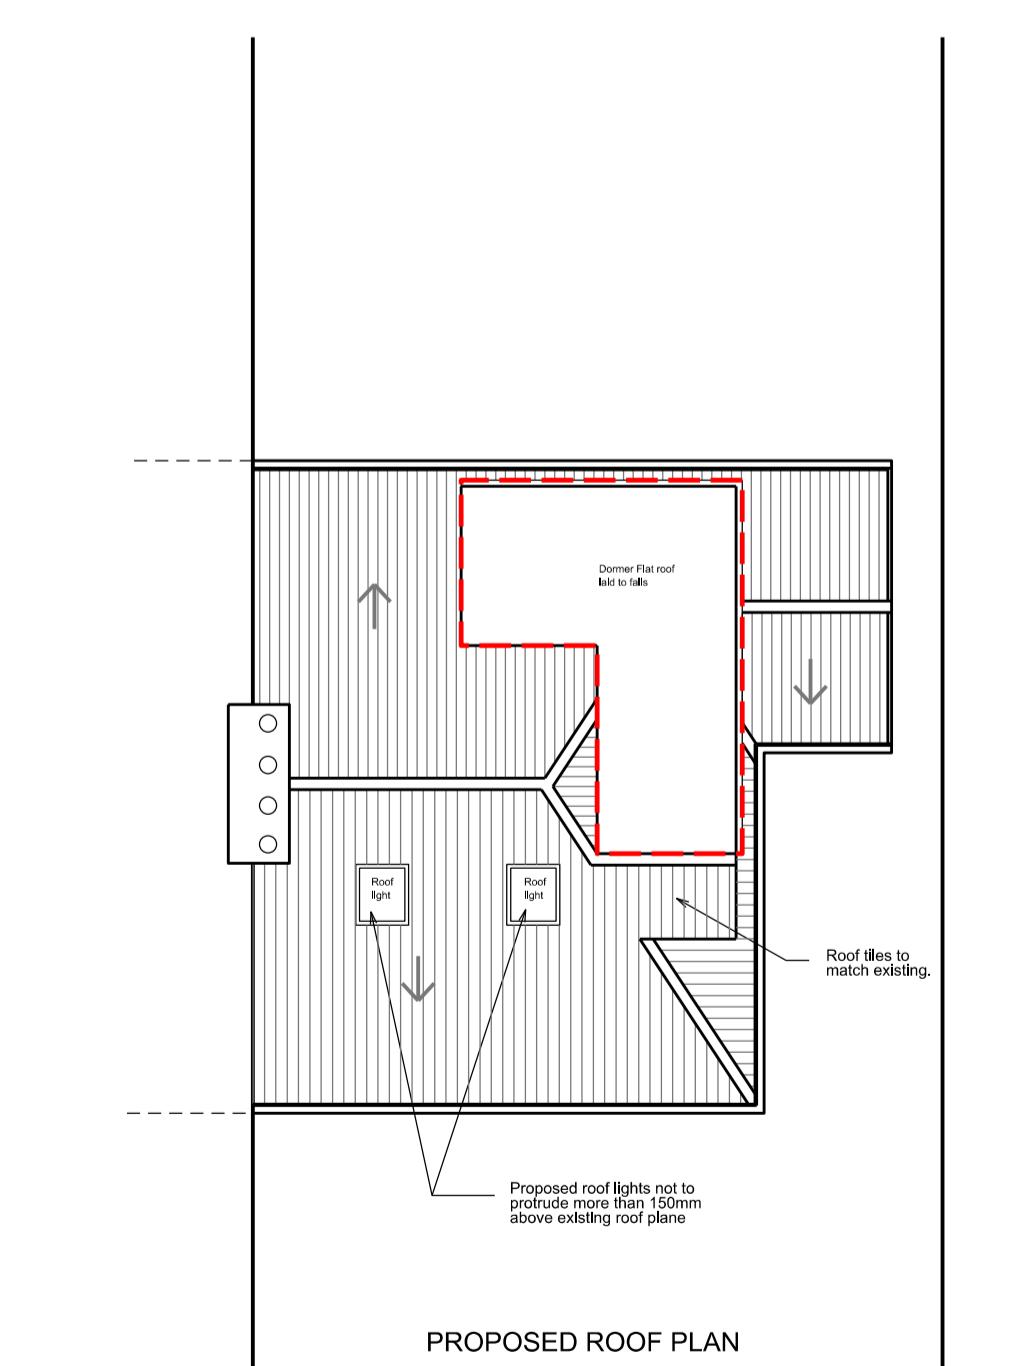
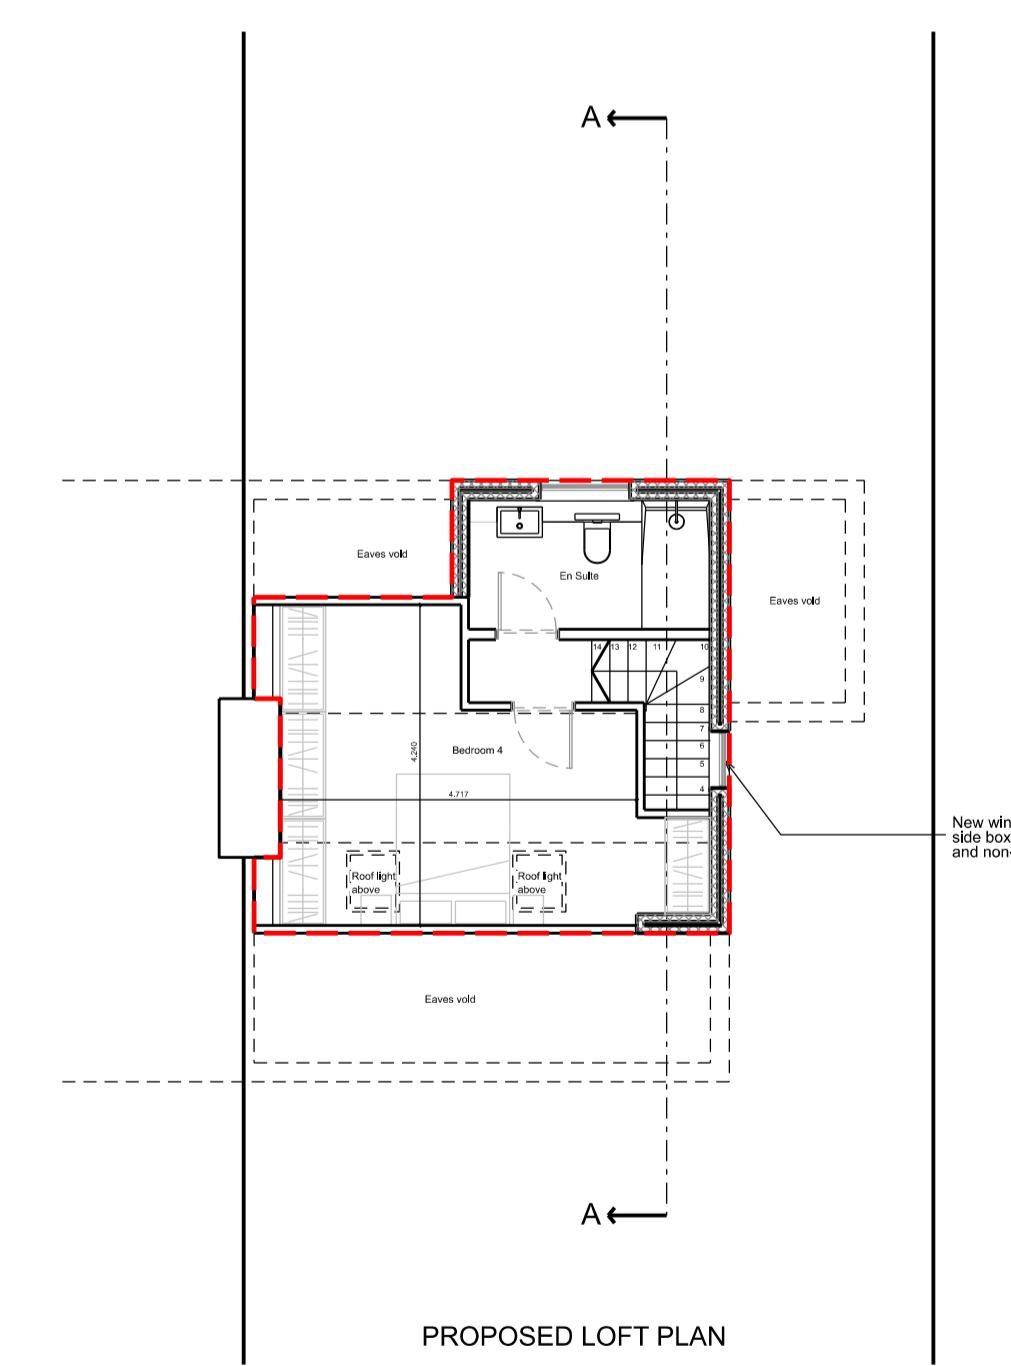
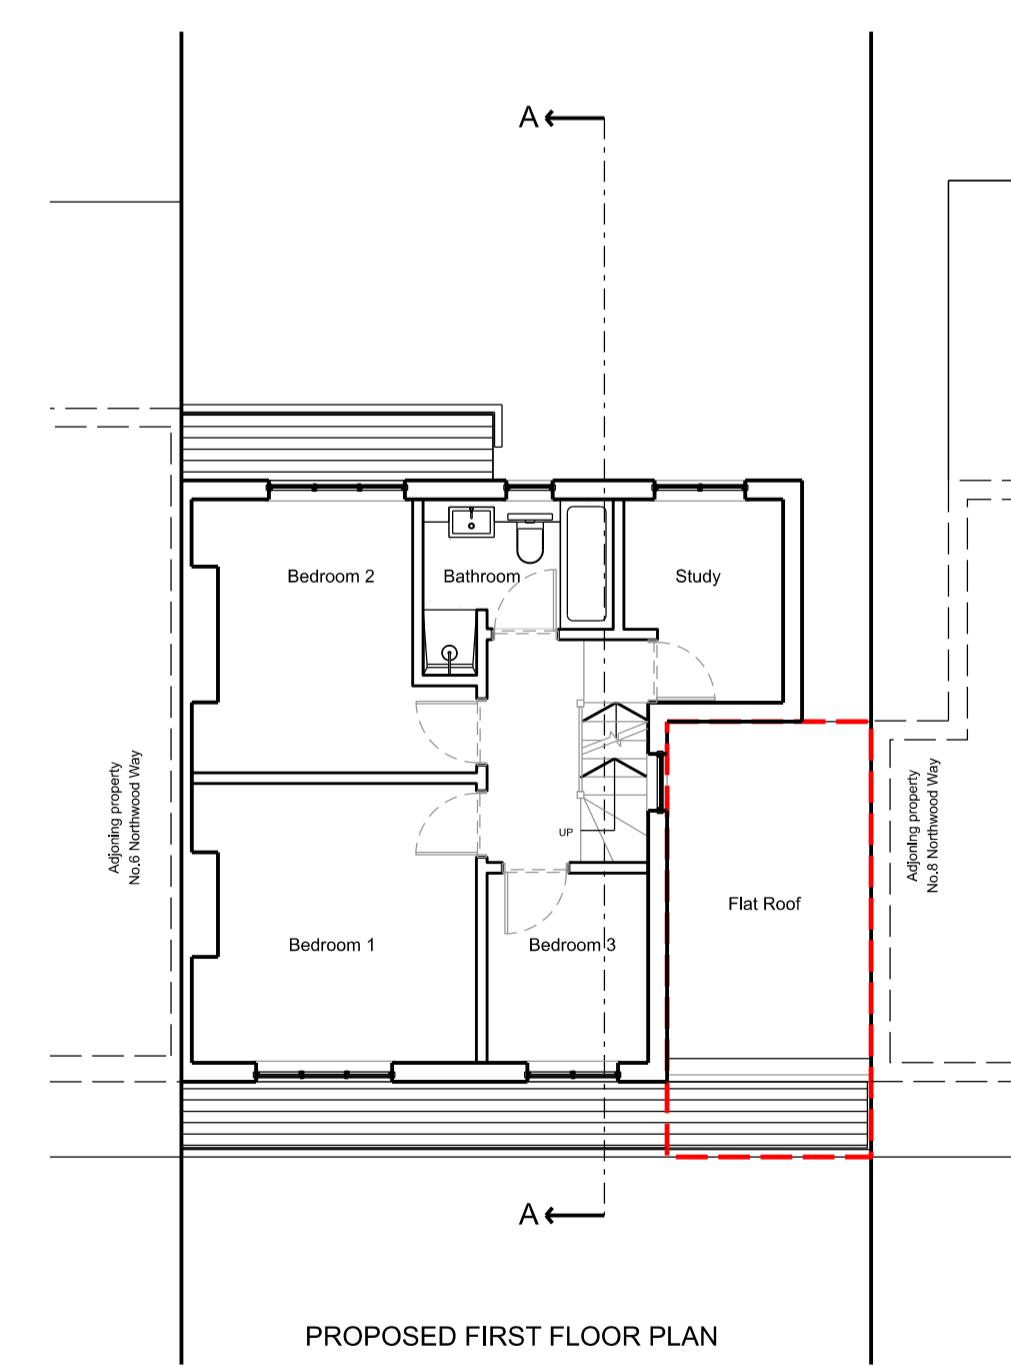



Key / Notes
Do not scale dimensions. Dimensions given.
All dimensions are in millimetres unless noted otherwise.

Key / Notes
Contours demarking proposed additions as part of the planning application

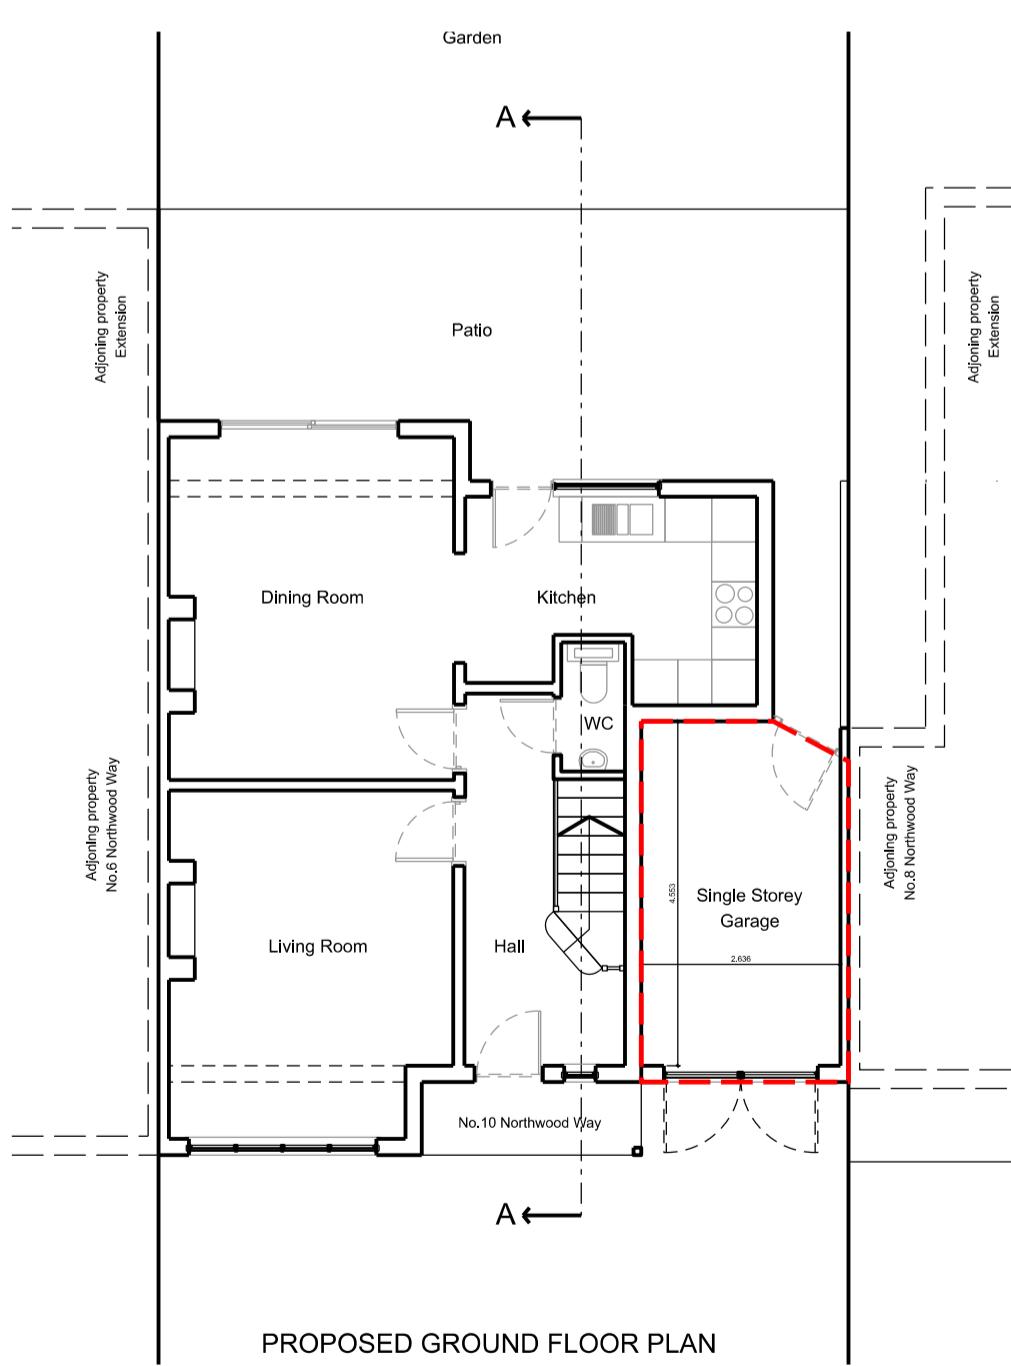

02 20-12-2025 Corrected roof plan and side elevation drawing GM
01 08-10-2025 Planning Submission GM

Rev Date Notes Drawn Insp by

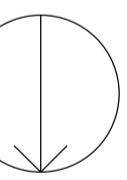

Client
Giuseppe Messina

Site Address
10 Northwood Way, Northwood, HA6 1AT

Project Name
Loft conversion with side and rear box dormer, and single storey garage

Status

For Planning

Drawing Title
Proposed GA plans, Elevations and Section

Drawing Number
1418-DR-A-10-02

Scale Sheet Size Creation Date
1:100 A1 14/09/2025

Revision Suitability
02 For planning