
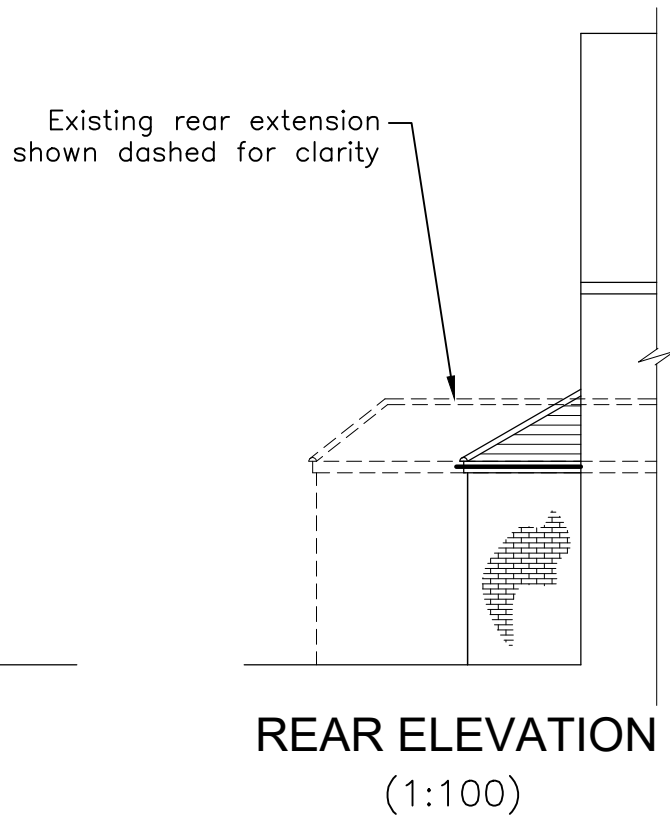
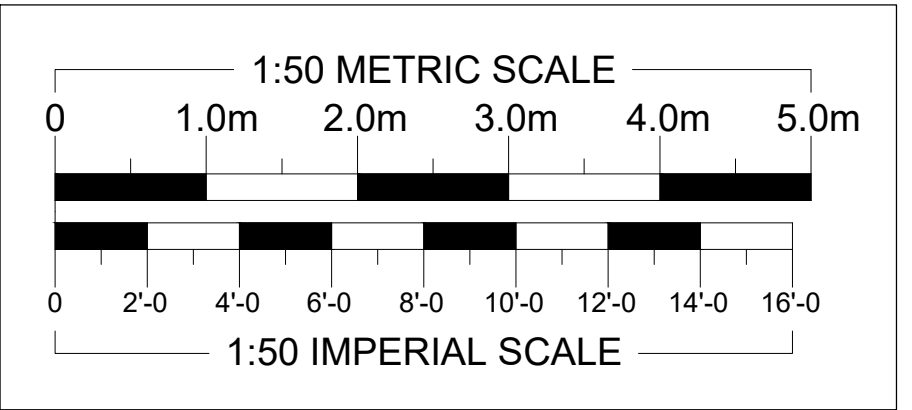
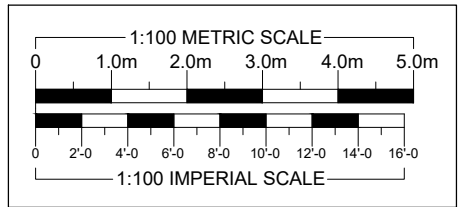
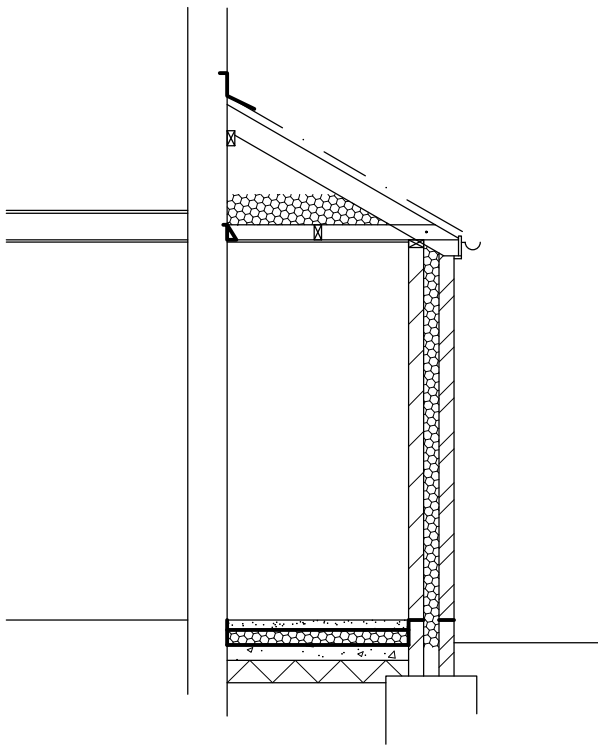


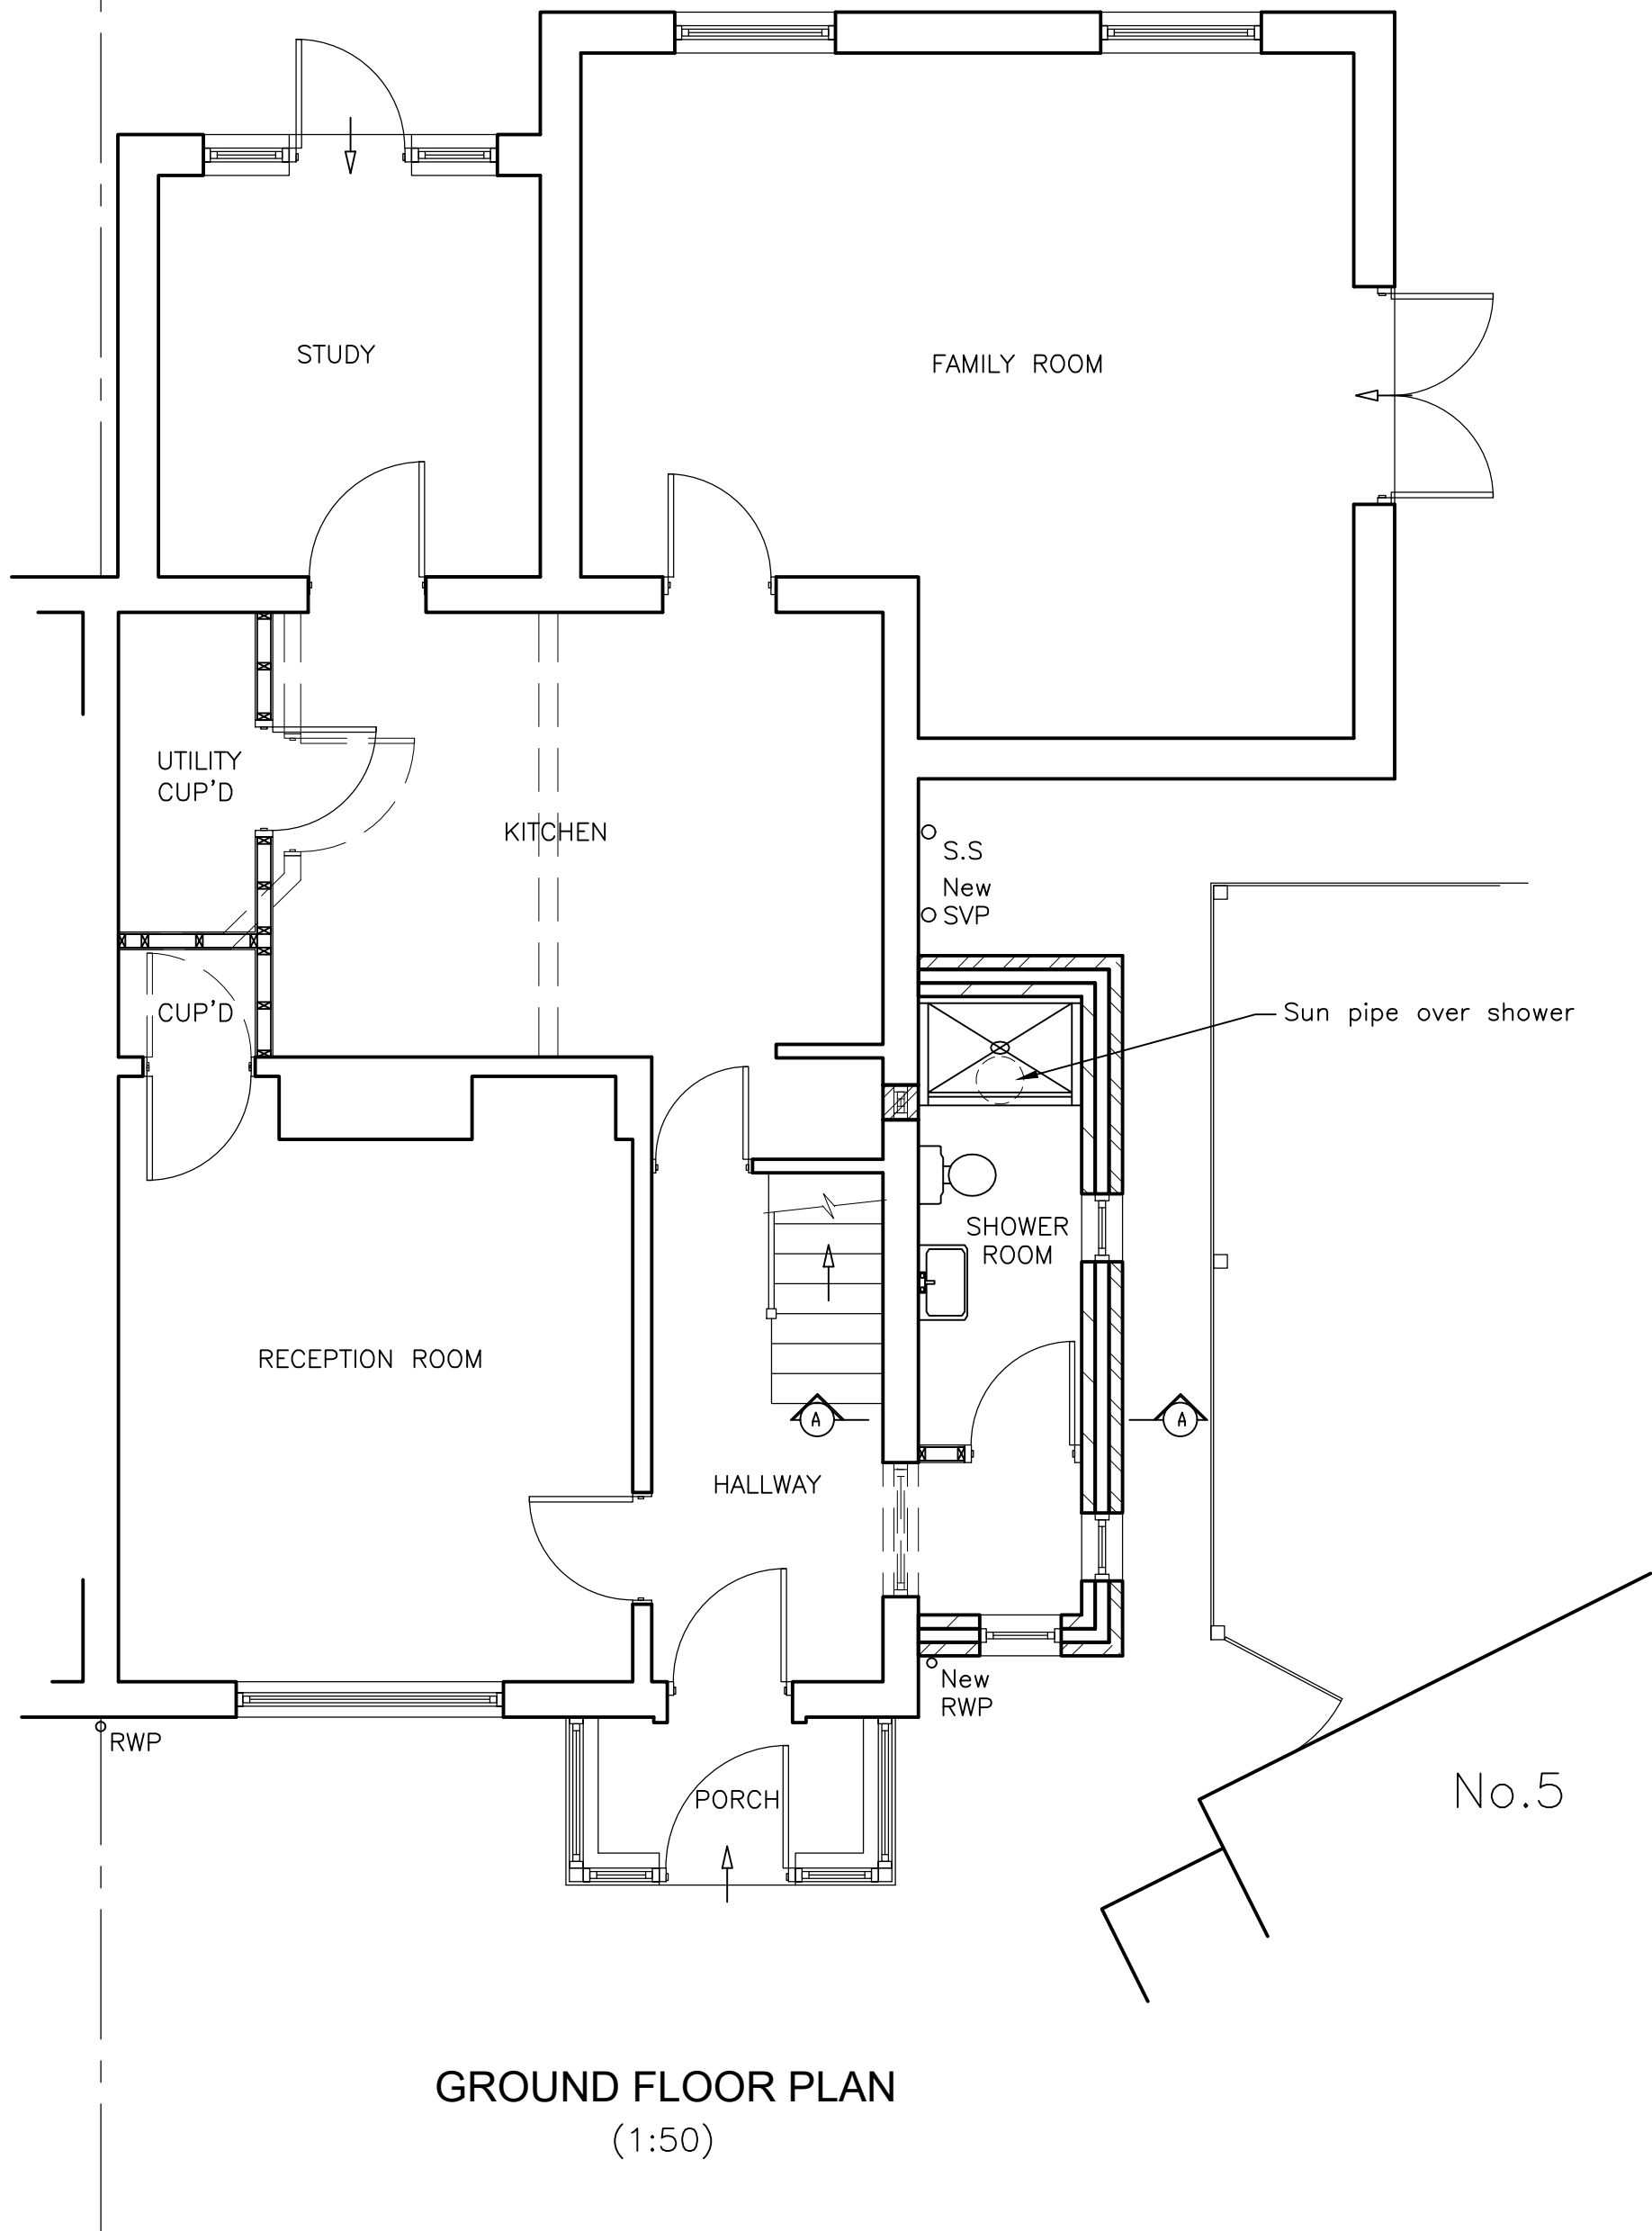

REVISIONS		DATE
ARTHUR J. FERRYMAN & ASSOCIATES ARCHITECTURAL CONSULTANTS • SURVEYORS 128 HIGH STREET • BUSHEY • HERTS • WD23 3DE Tel: 020 8950 0508 Email: office@ajferryman.co.uk		
TITLE PROPOSED SIDE EXTENSION		
ADDRESS 4 Ardley Close Ruislip HA4 7PL		
CLIENT Mr P Nicholas		
SCALE AS SHOWN @A1	DRAWN BMc	DATE 11/22
DRAWING 222174/02		REV.