
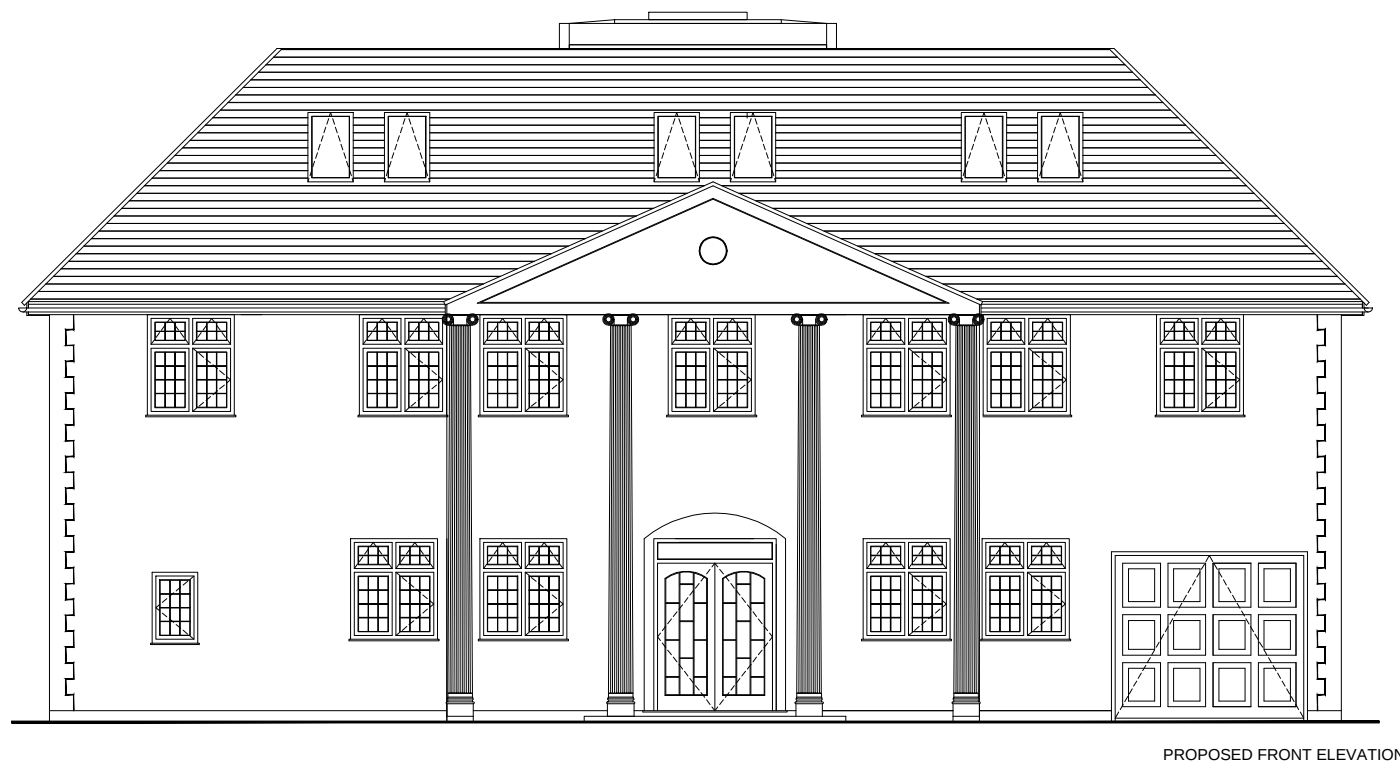
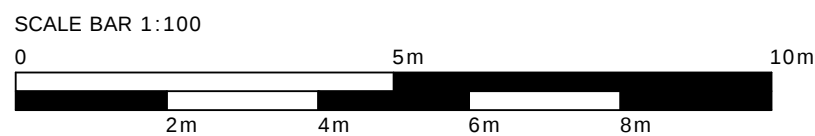
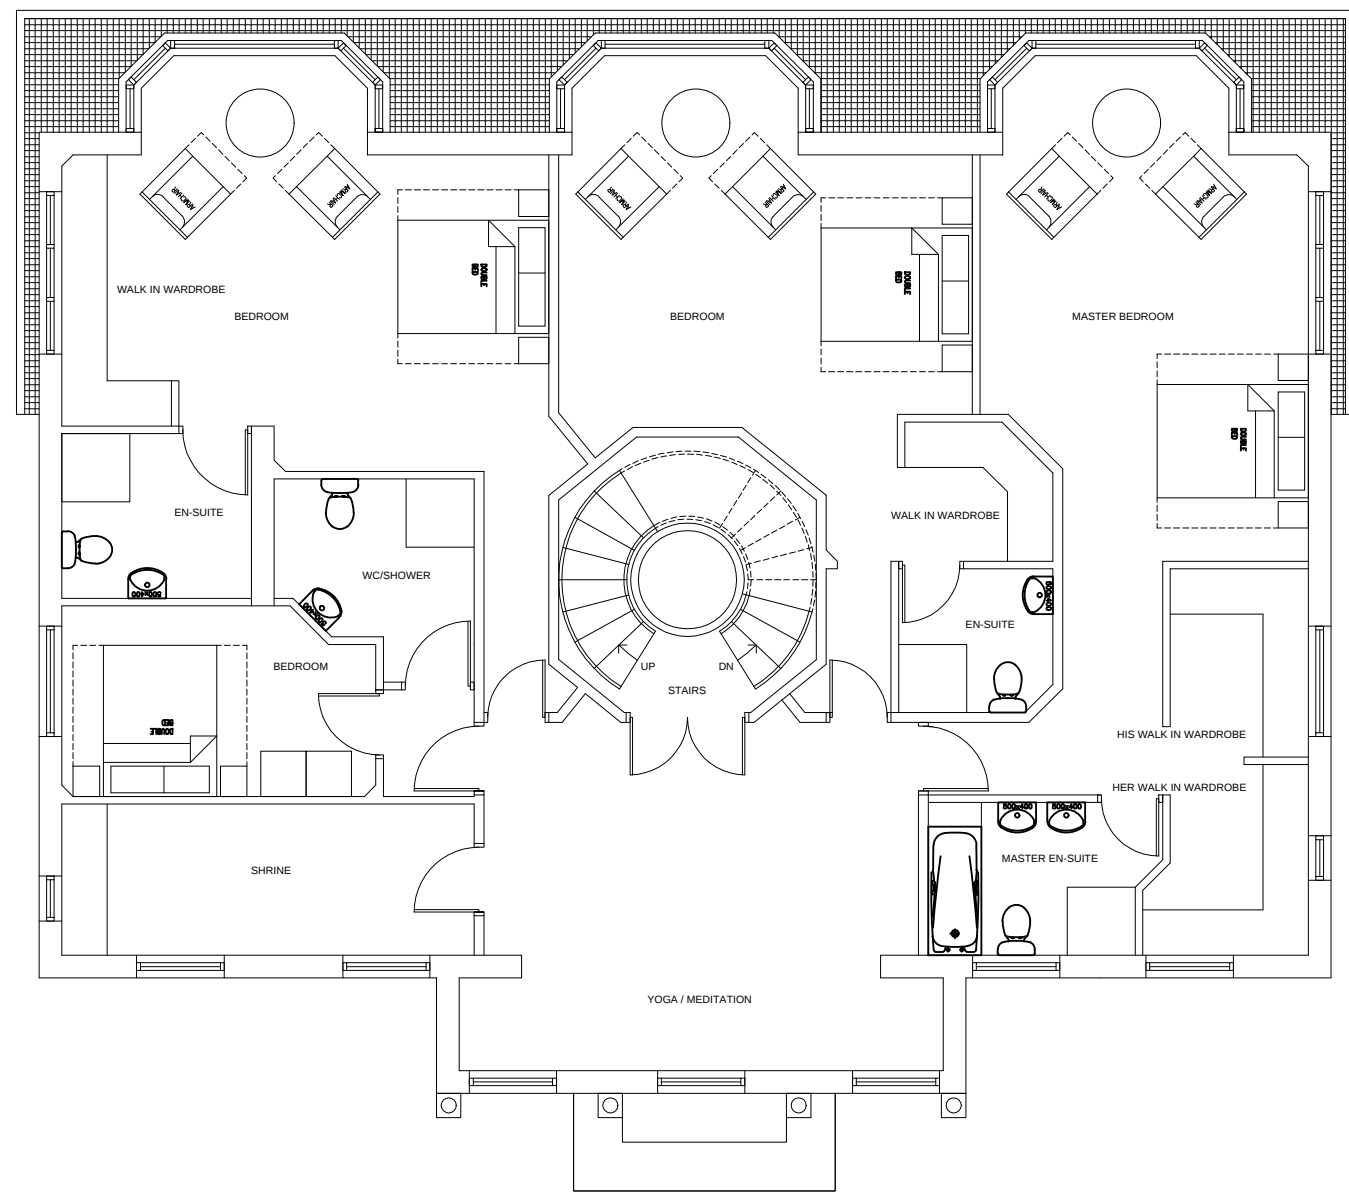
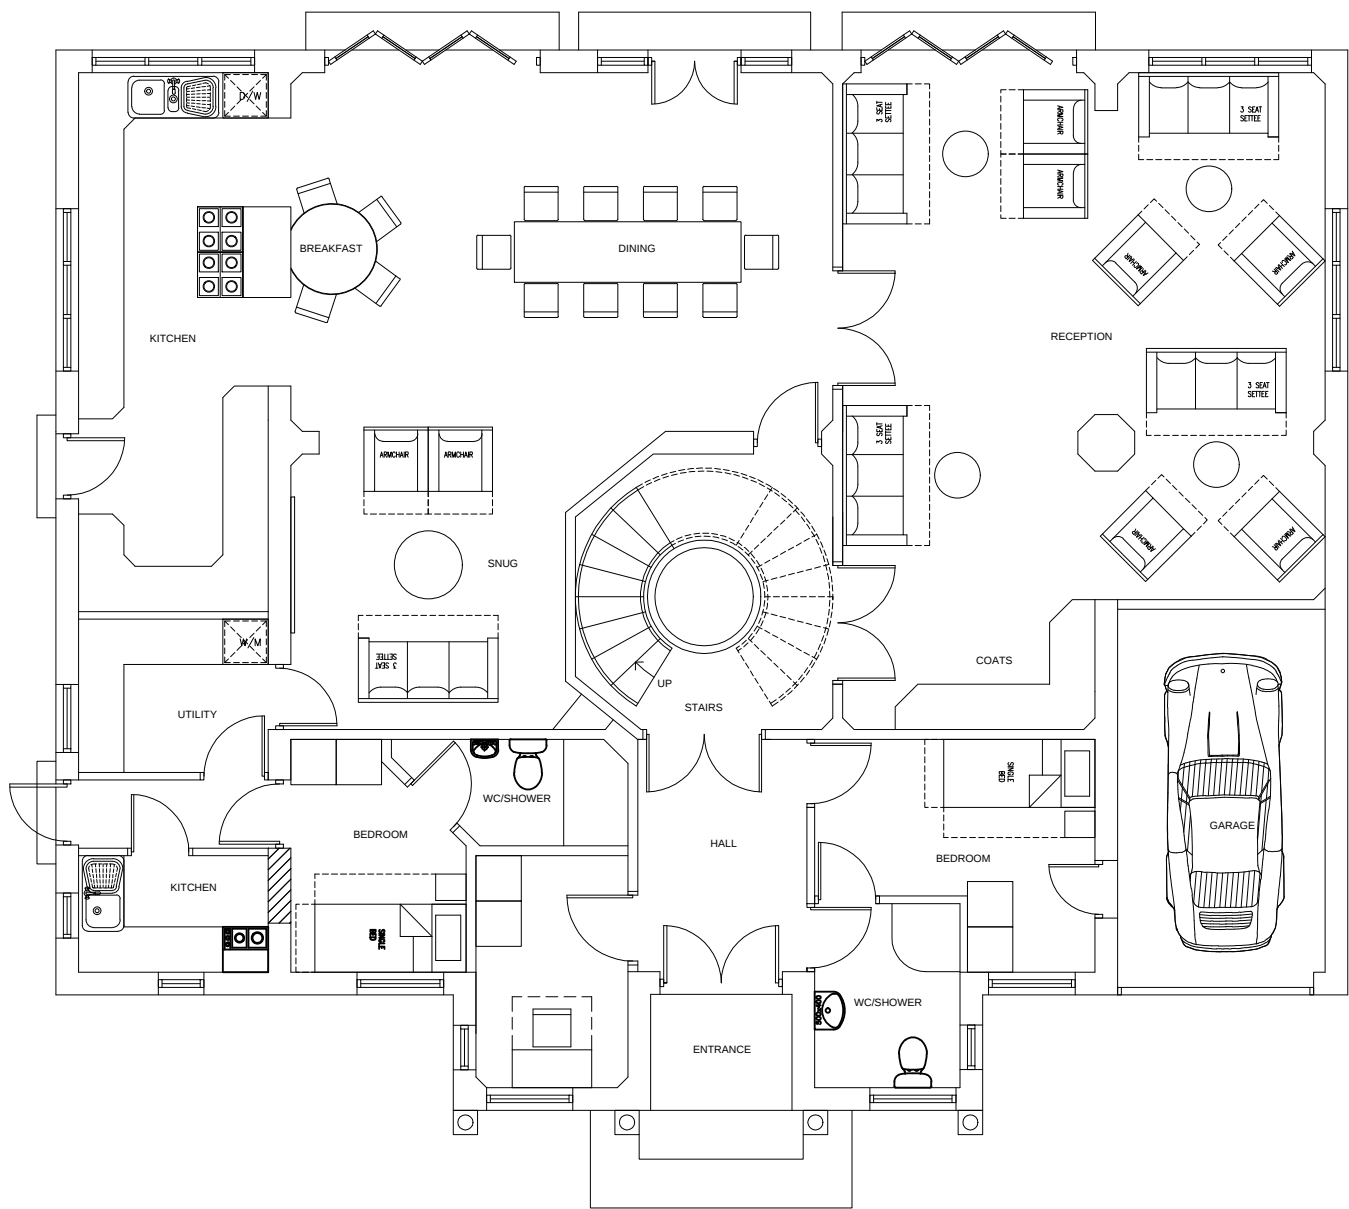
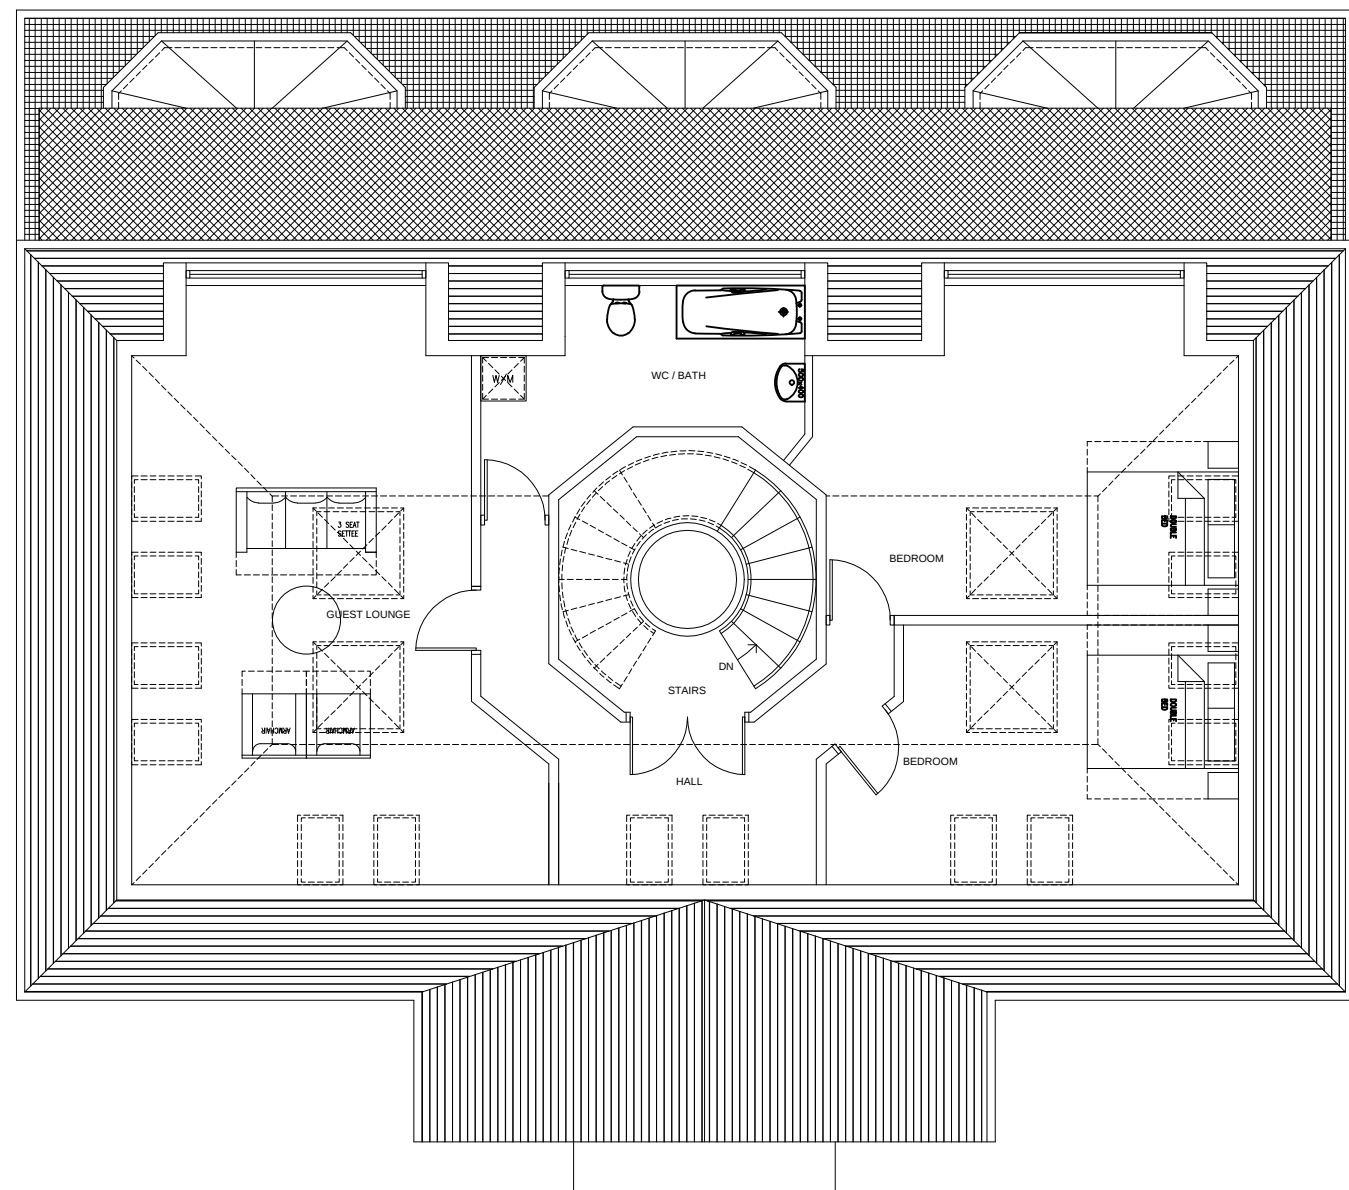
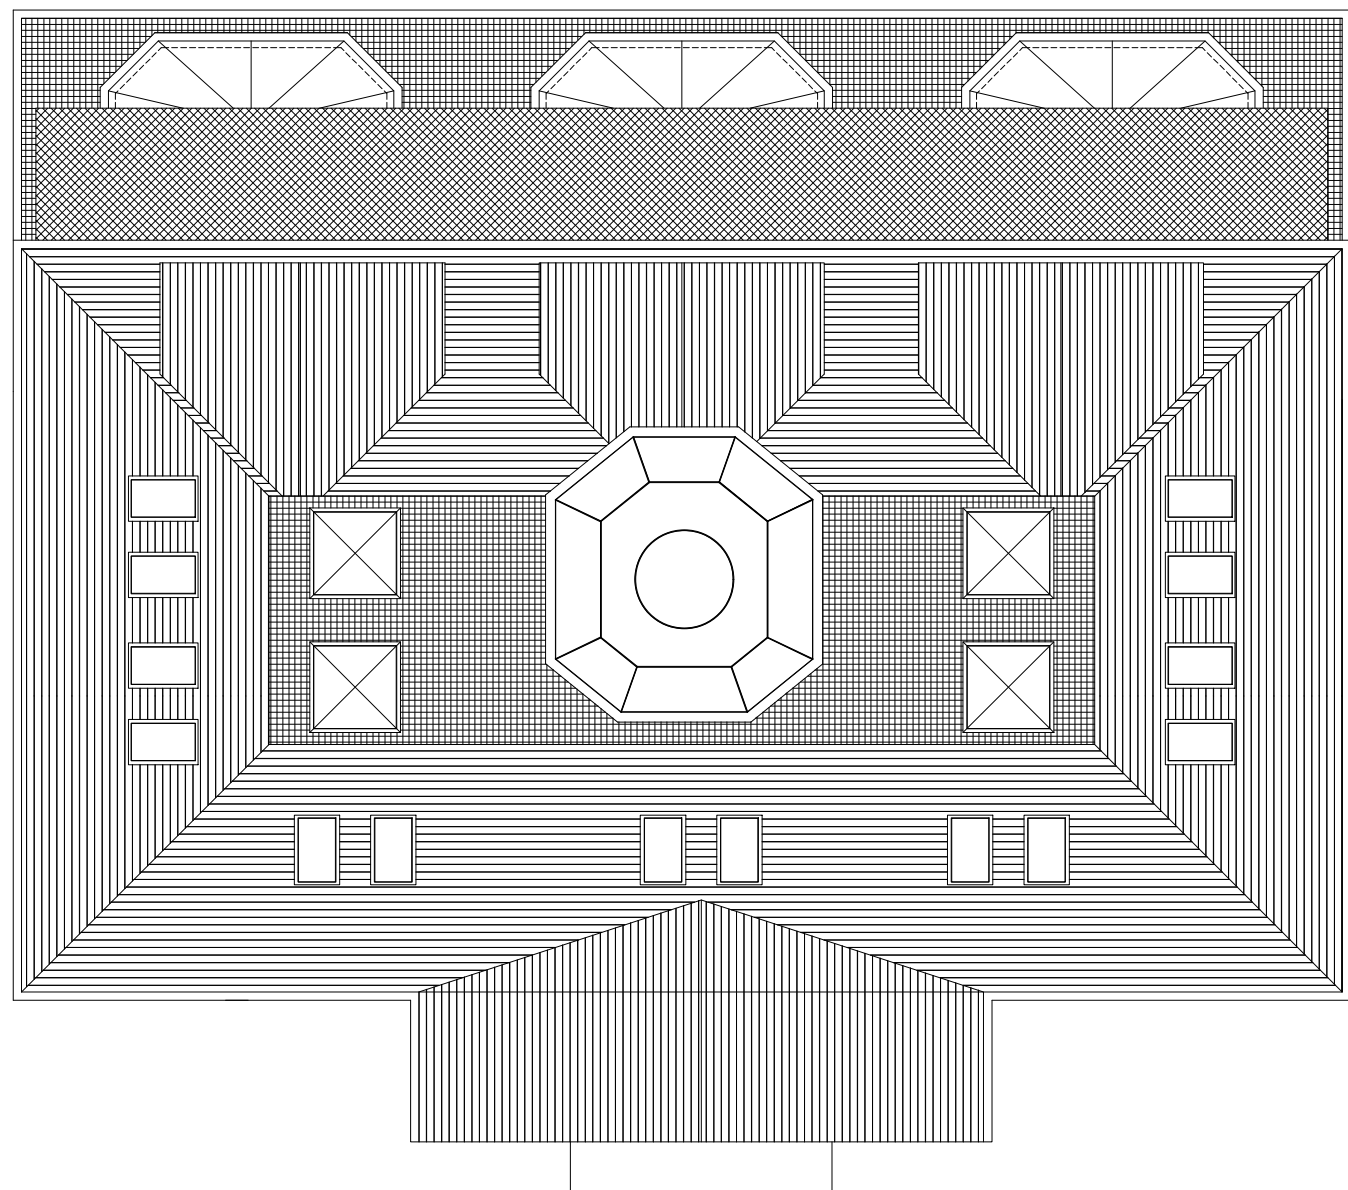


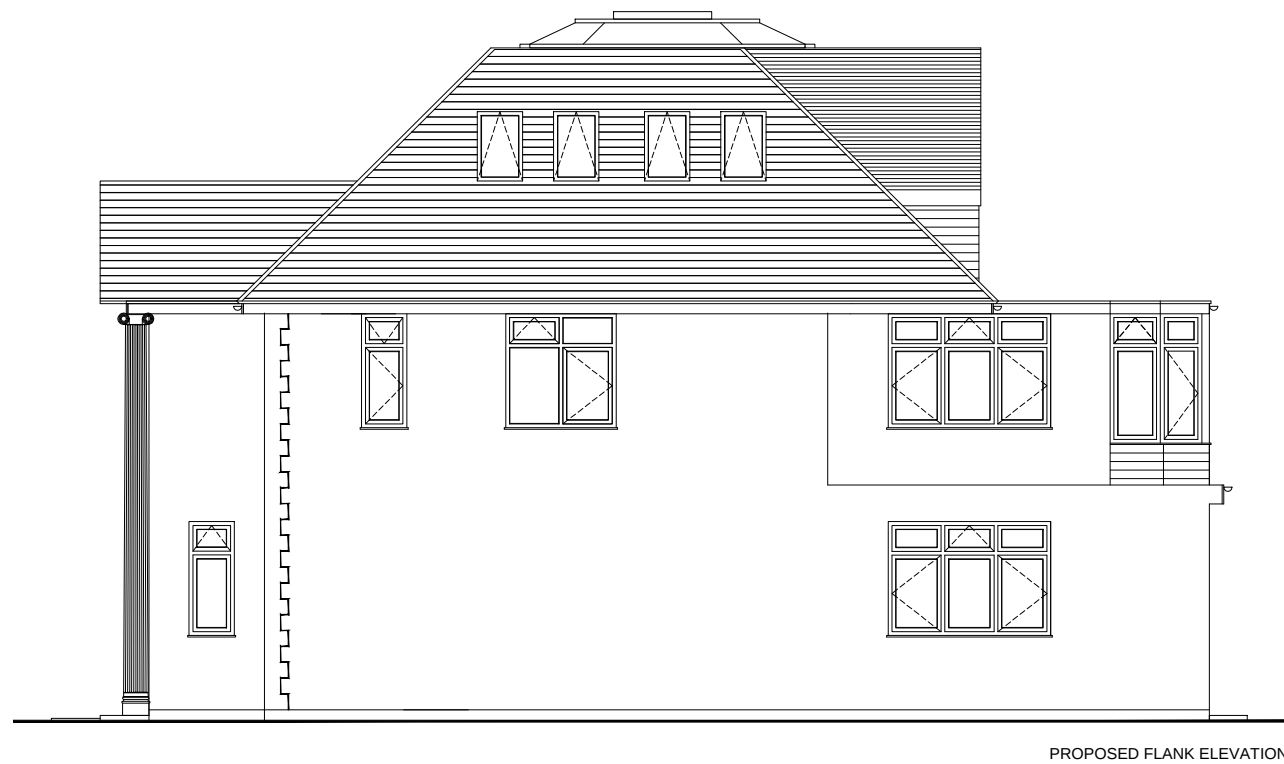

REVISIONS			
No.	Date	By	Descriptions
(01)			
(02)			
(03)			
(04)			
(05)			
(06)			

ARCHITWIN
ASSOCIATES
DESIGN CONSORTIUM
TOWN HALL BUILDINGS,
CASTLE STREET, FARNHAM,
SURREY, GU9 7LP.
TEL: 01252821148
constructingarchitect@gmail.com

ALL DIMENSIONS TO BE CHECKED ON SITE
ONLY TO BE SCALED FOR PLANNING AND BUILDING REGS PURPOSES

Mr & Mrs Kandeepan

**PROPOSED TWO-STORY SIDE
AND REAR EXTENSION AND LOFT
CONVERSION AT 5 MOOR PARK
ROAD, NORTHWOOD, HA6 2DL**

JOB No. 21054	DRAWING No. 02
SCALE 1:100	DATE May 2026
DRAWN BY K.K	REVISION (00)