



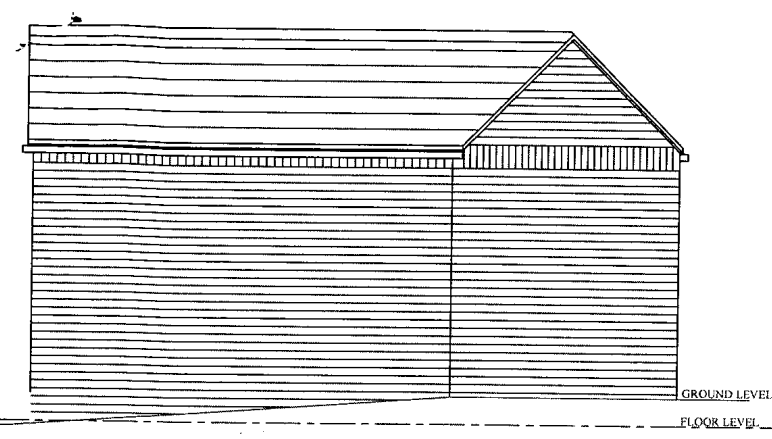


PROPOSED OTHER SIDE ELEVATION 1:100

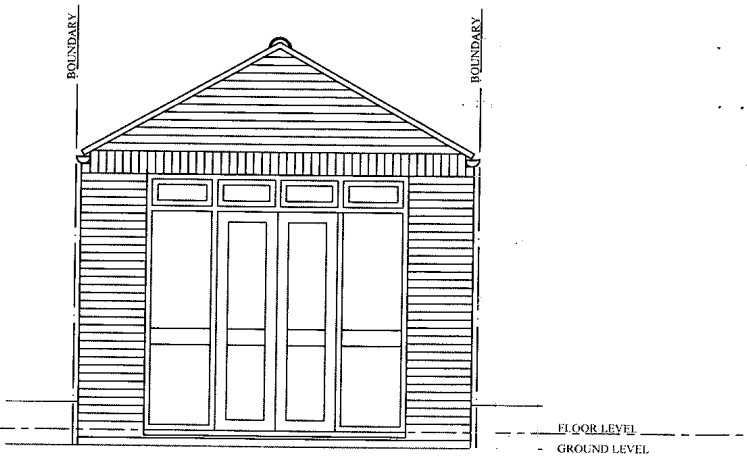


PROPOSED GARDEN ELEVATION 1:100

MATERIALS
 DOORS& WINDOWS: WHITE UPVC WITH DOUBLE-GLAZED SEALED UNITS
 BELOW DPC: SEMI-ENGINEERING BRICKS
 WALLS: BRICKS TO MATCH EXISTING HOUSE WITH SOLDIER COURSE BAND AT DOOR LINTEL LEVEL.
 PITCHED ROOF: ROOF TILES TO MATCH EXISTING HOUSE.

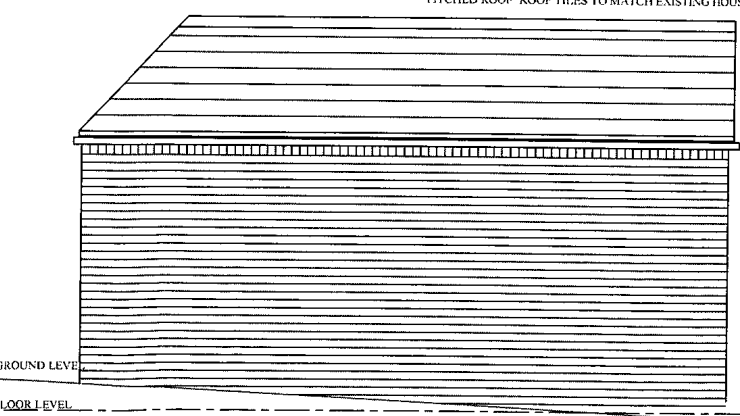

PROPOSED SIDE ELEVATION 1:100

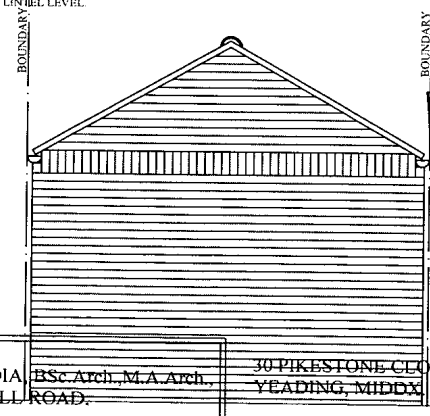

PROPOSED REAR ELEVATION 1:100

B. L. BHARADIA, BSc Arch., M.A Arch.,
 33B CROMWELL ROAD,
 HOUNSLOW,
 MIDDXX. TW3 3QE.
 TEL; 07913 536633

30 PIKESTONE CLOSE,
 YEADING, MIDDXX

PROPOSED ELEVATIONS
 14/06/07, 1:50

DRW. NO. 612/02

LOU BORD OF HILLINGDON
 RECEIVED
 15 JUN 2007
 PLANNING & TRANSPORTATION
 GROUP