


MIDCROFT


DESIGN DEVELOPMENT

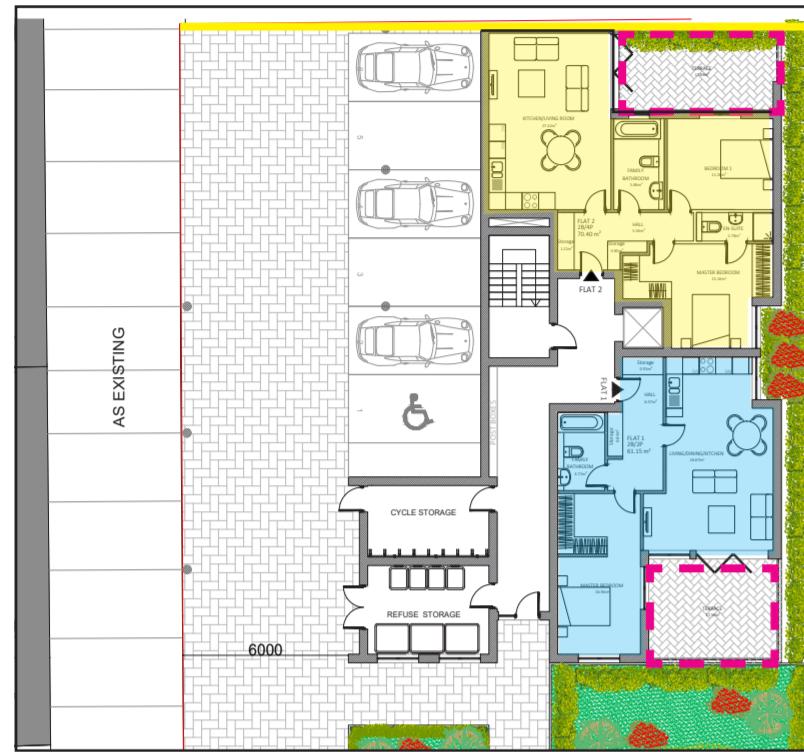

APPLICATION REFERENCE: MARCH 2021
GROUND FLOOR PLAN



APPLICATION REFERENCE: MARCH 2021
FRONT ELEVATION

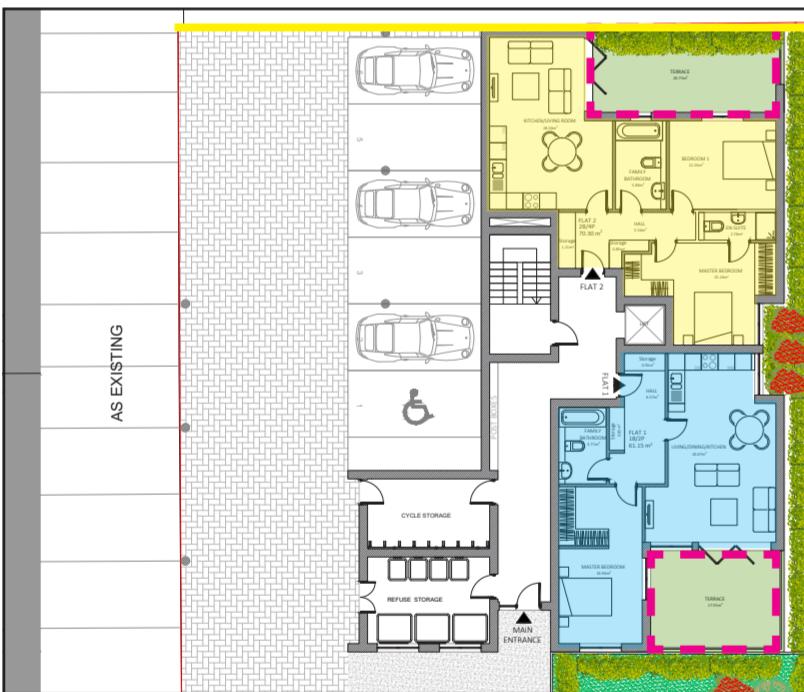


APPLICATION REFERENCE: JULY 2022
CURRENT GROUND FLOOR PLAN




APPLICATION REFERENCE: JULY 2022
CURRENT FRONT ELEVATION



APPLICATION REFERENCE: PROPOSED DESIGN SEPT 2024
PROPOSED FRONT ELEVATION

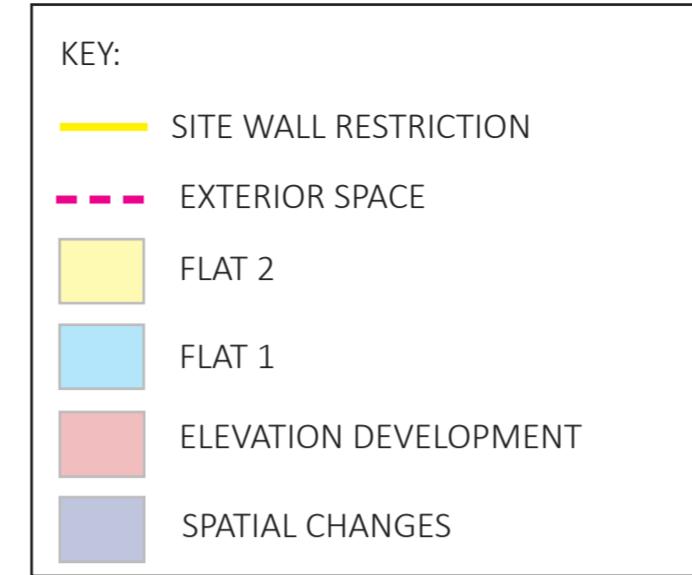

APPLICATION REFERENCE: PROPOSED DESIGN 2024
PERSPECTIVE VISUALS

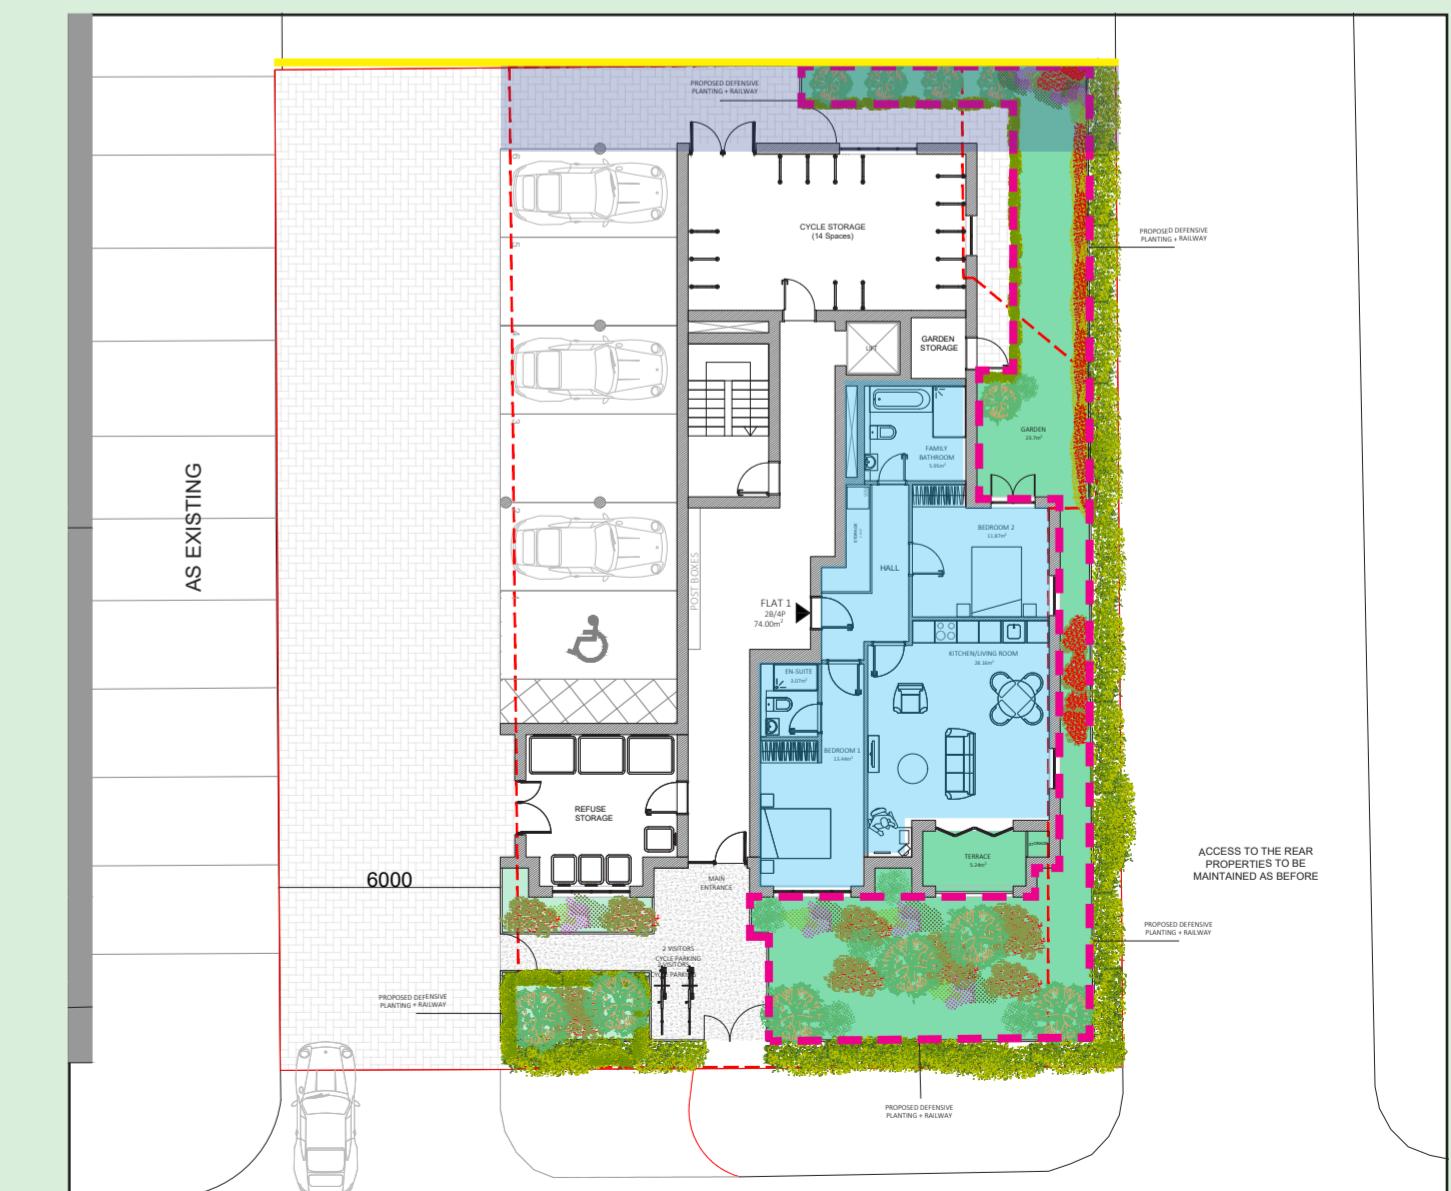

APPLICATION REFERENCE: PROPOSED DESIGN 2024
PROPOSED GROUND FLOOR PLAN