



PLEASE NOTE:
 THE EXTERNAL FENCE MUST COMPLY WITH THE FOLLOWING:
 * LPS1175 SR2 OR BS1722-14 CAT 4 RATING FOR FORCED ENTRY
 * PAS68 2010 V7500(N2)/48/90:2.0/0.0 AND V7500(N2)/64/45:2.0/0.0 RATING FOR CRASH RESISTANCE. -

REV	DATE	DESCRIPTION	DRN	ENG	CHK	APP
P01	12/09/2024	DRAFT PLANNING	MDV	RDP	JM	CD
P02	09/10/2024	PLANNING APPLICATION	MDV	RDP	JM	CD
P03	23/01/2025	PLANNING APPLICATION	MDV	RDP	JM	CD
P04	20/01/2026	PLANNING APPLICATION	MDV	RDP	JM	CD

CONFIDENTIAL
 ANY UNAUTHORIZED USE OR REPRODUCTION OF THIS DOCUMENT IN WHOLE OR IN PART IS PROHIBITED. DELETE THIS DOCUMENT IF YOU HAVE RECEIVED IT IN ERROR.

A SITE PLAN - FENCE TYPES
 scale 1 : 200

FENCE GATE SCHEDULE	
MARK	TYPE MARK
BI.OOL.1A	BI-FOLD GATE EXIT TYPE 1
BI.OOL.1B	BI-FOLD GATE ENTRANCE TYPE 1
SEG.OOL.1A	SECONDARY GATE ACCESS TYPE 1
SEG.OOL.1B	SECONDARY GATE ACCESS TYPE 1
GE.OOL.1A	PEDESTRIAN GENERAL ACCESS TYPE 1
GE.OOL.1B	PEDESTRIAN GENERAL ACCESS TYPE 1
GE.OOL.1C	PEDESTRIAN GENERAL ACCESS TYPE 1
GE.OOL.1D	PEDESTRIAN GENERAL ACCESS TYPE 1
GE.OOL.1E	PEDESTRIAN GENERAL ACCESS TYPE 1
TS.OOL.1A	PEDESTRIAN TURNSTILE ACCESS TYPE 1

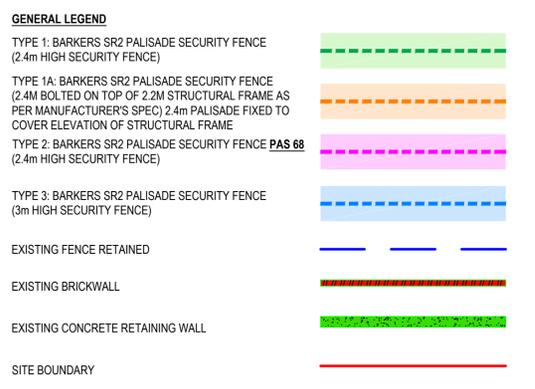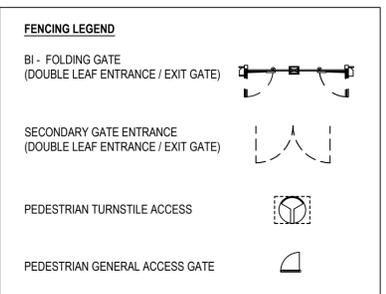

ARCHITECT:	CIVIL/STRUCTURAL ENGINEERS:
MCA Architects Simon Sedgwick +3538760916 4 Hanover Wharf, Aggard Rd, Dun Laoghaire, Dublin, D02 HX39	CSEA Ruadh Du Plooy(C)/David Kennedy(S) 01 286 5006 3rd Floor The Highline, Bakers Point, Dun Laoghaire, Dublin, A96 KW29
MECH/ELEC ENGINEERS: Erisis Engineering Gary O'Riely(M) Peter Kantor(E) +35312932220 Apex Business Centre, Blackthorn Road, Sandyford, Dublin D18 DK76	SECURITY ENGINEER: Securitas Shane Clarke +35318015572 Suite 7/8, Bracktown Business Park, Clonee, Dublin 15, D15 K8NP
LANDSCAPE ARCHITECT: HEDUK Akash Wadhawan 01862711600 One Wessex Way, Golden Common Winchester UK, SO211WG	OTHER CONSULTANT:

PROJECT:	SILVERDALE SITE
TITLE:	FENCING - EXTERNAL SITE FENCE
SHEET NO.:	C-2230
FILE NO.:	24_079-CSE-00-XX-DR-C-2230
PAPER SIZE:	ISO A1
SCALE:	NTS
REV:	P04